




ENLARGEMENT 'A'
SCALE 1:10

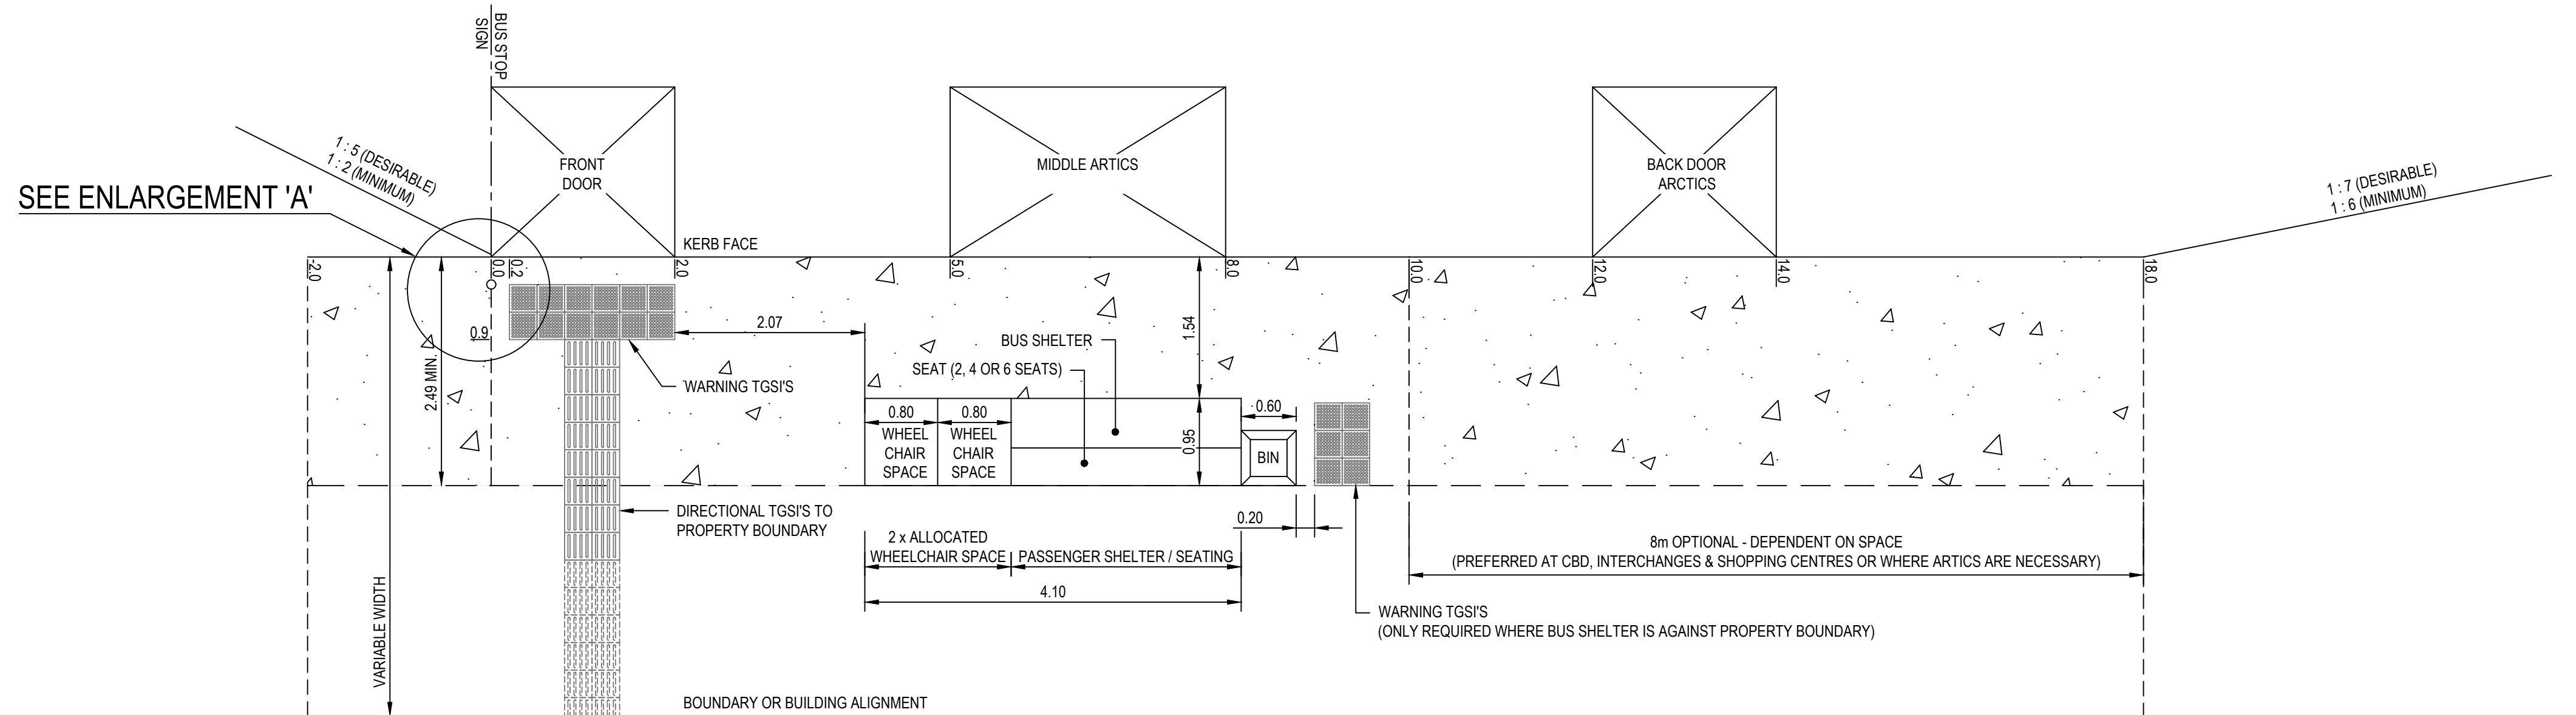


TYPICAL BUS STOP LAYOUT
SCALE 1:50

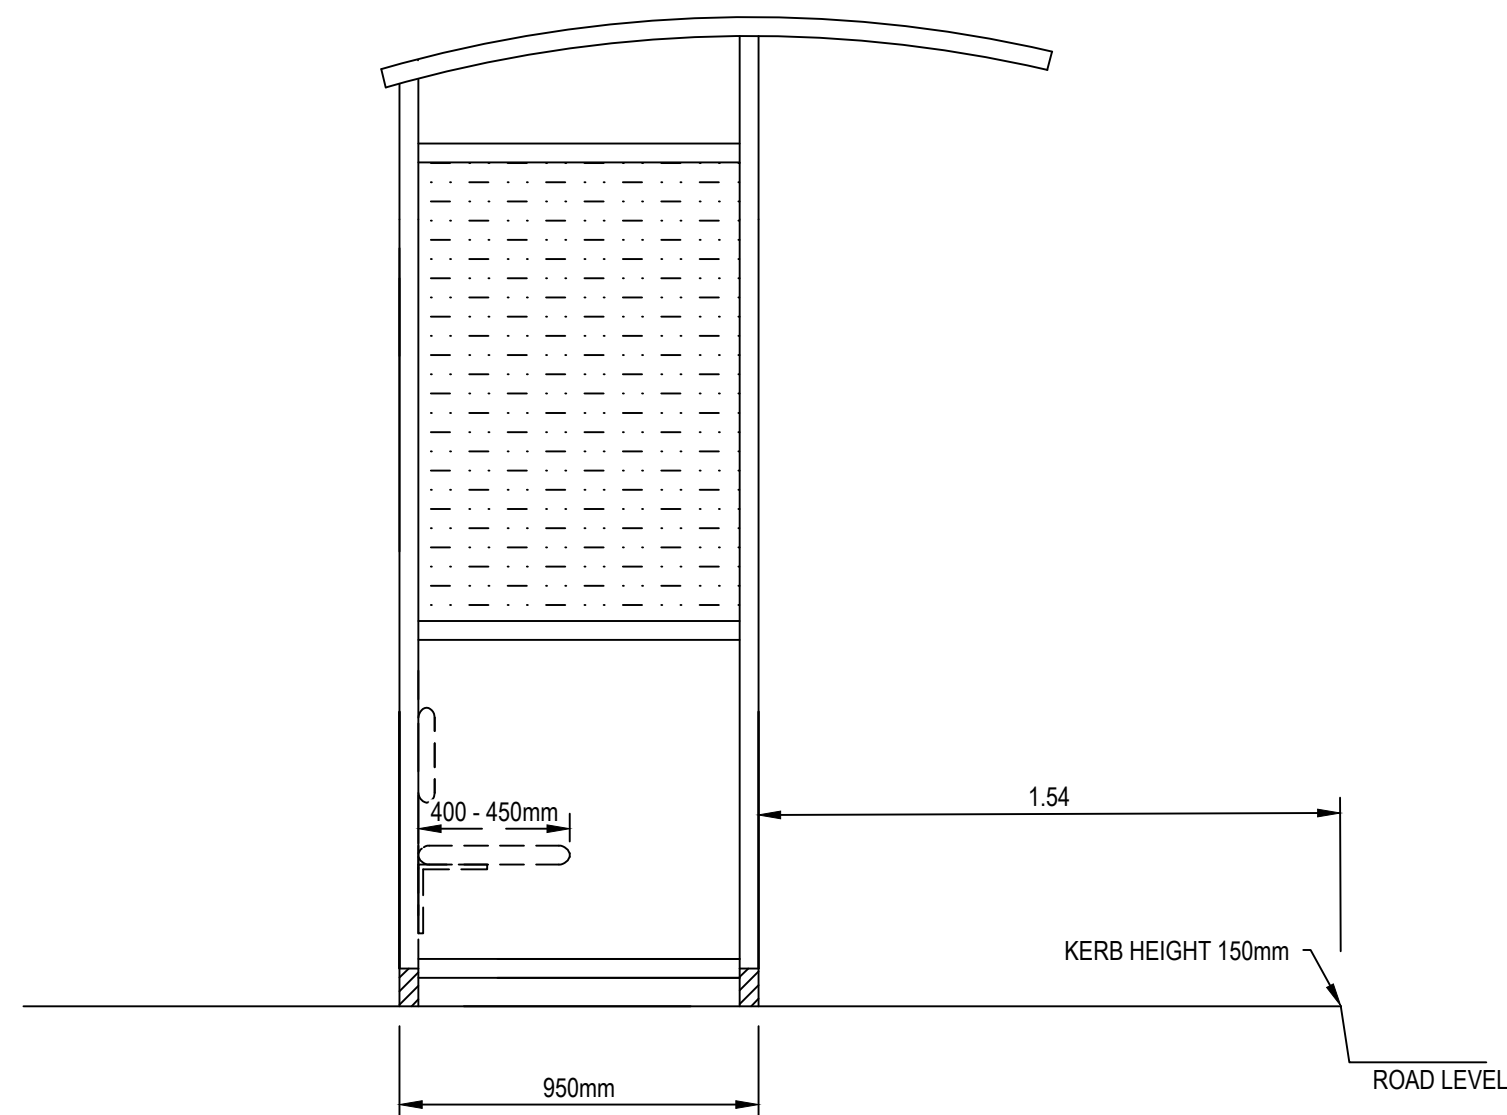

END ELEVATION
(LEFT)

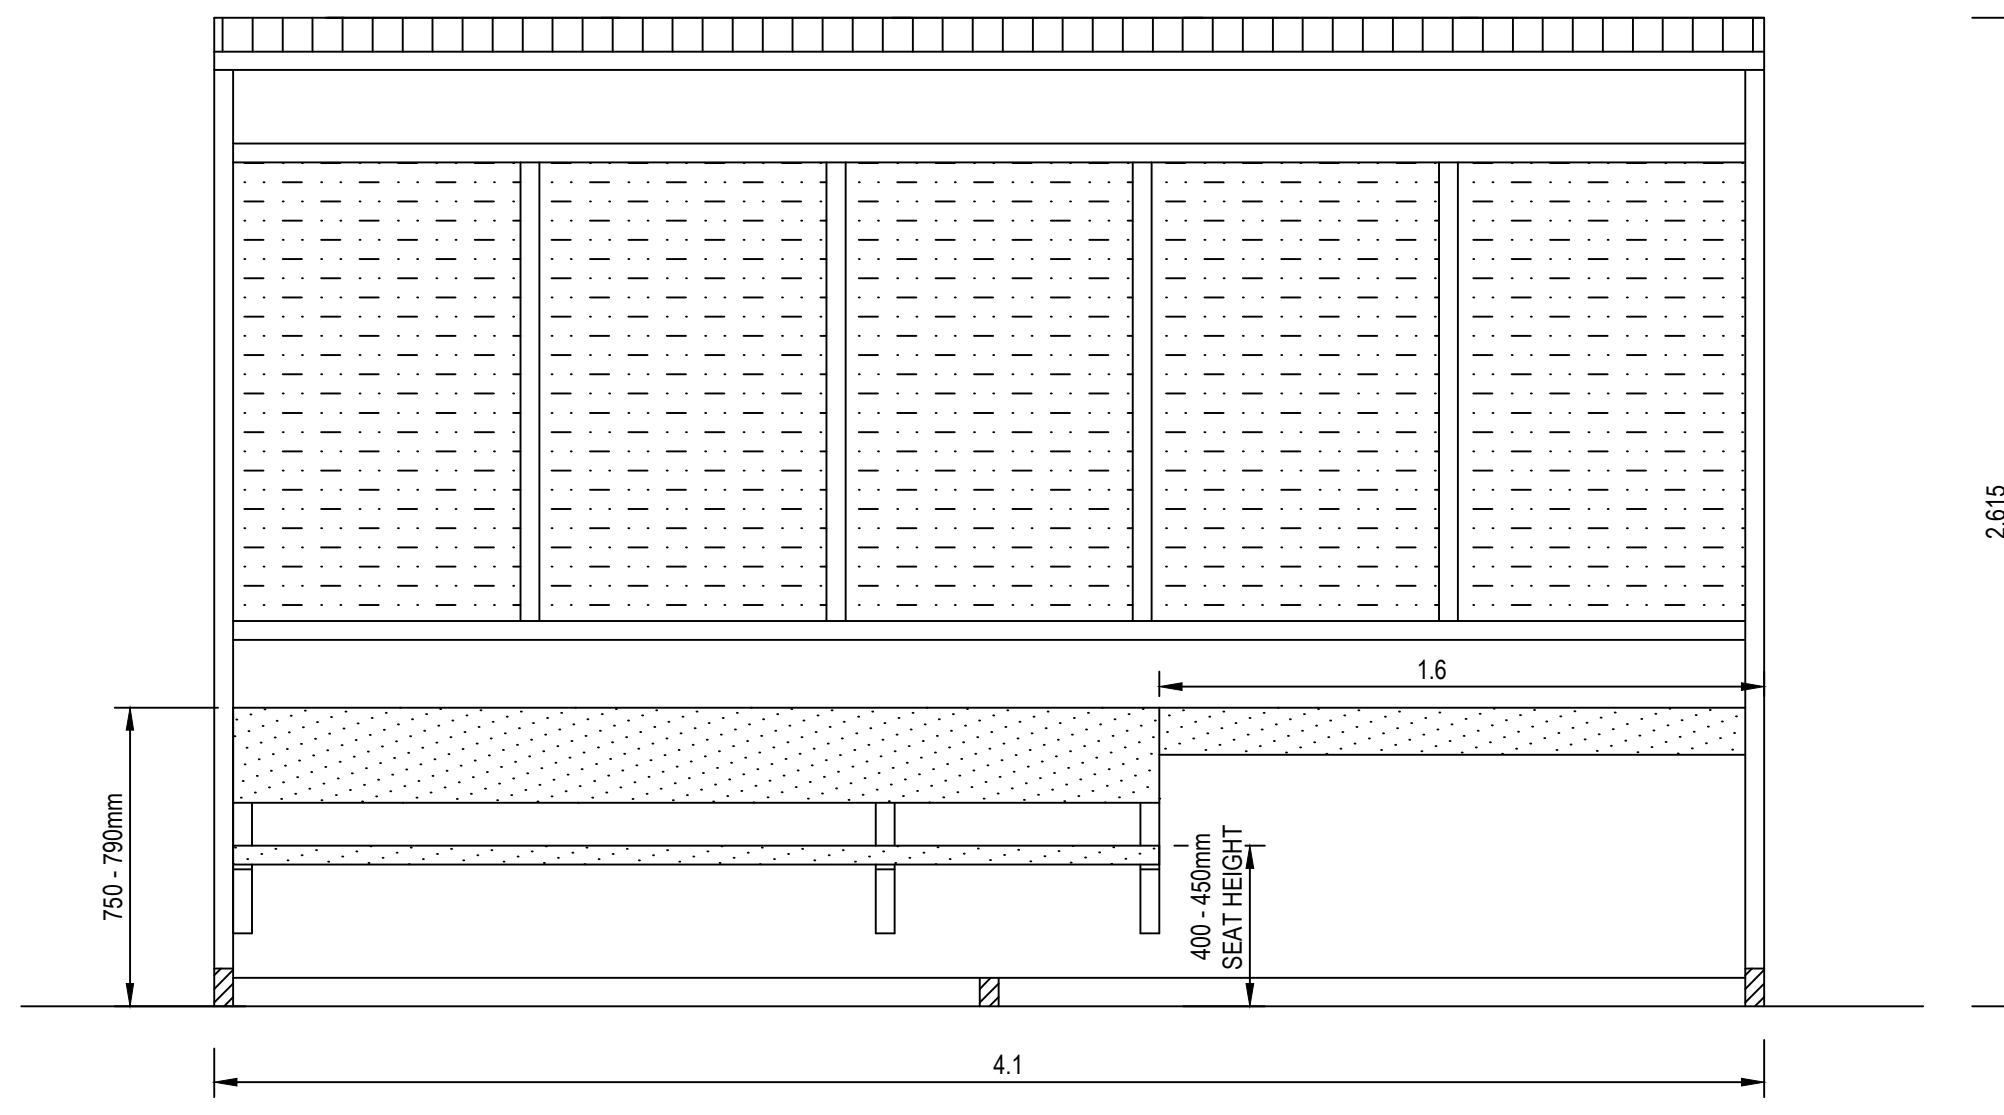

FRONT ELEVATION

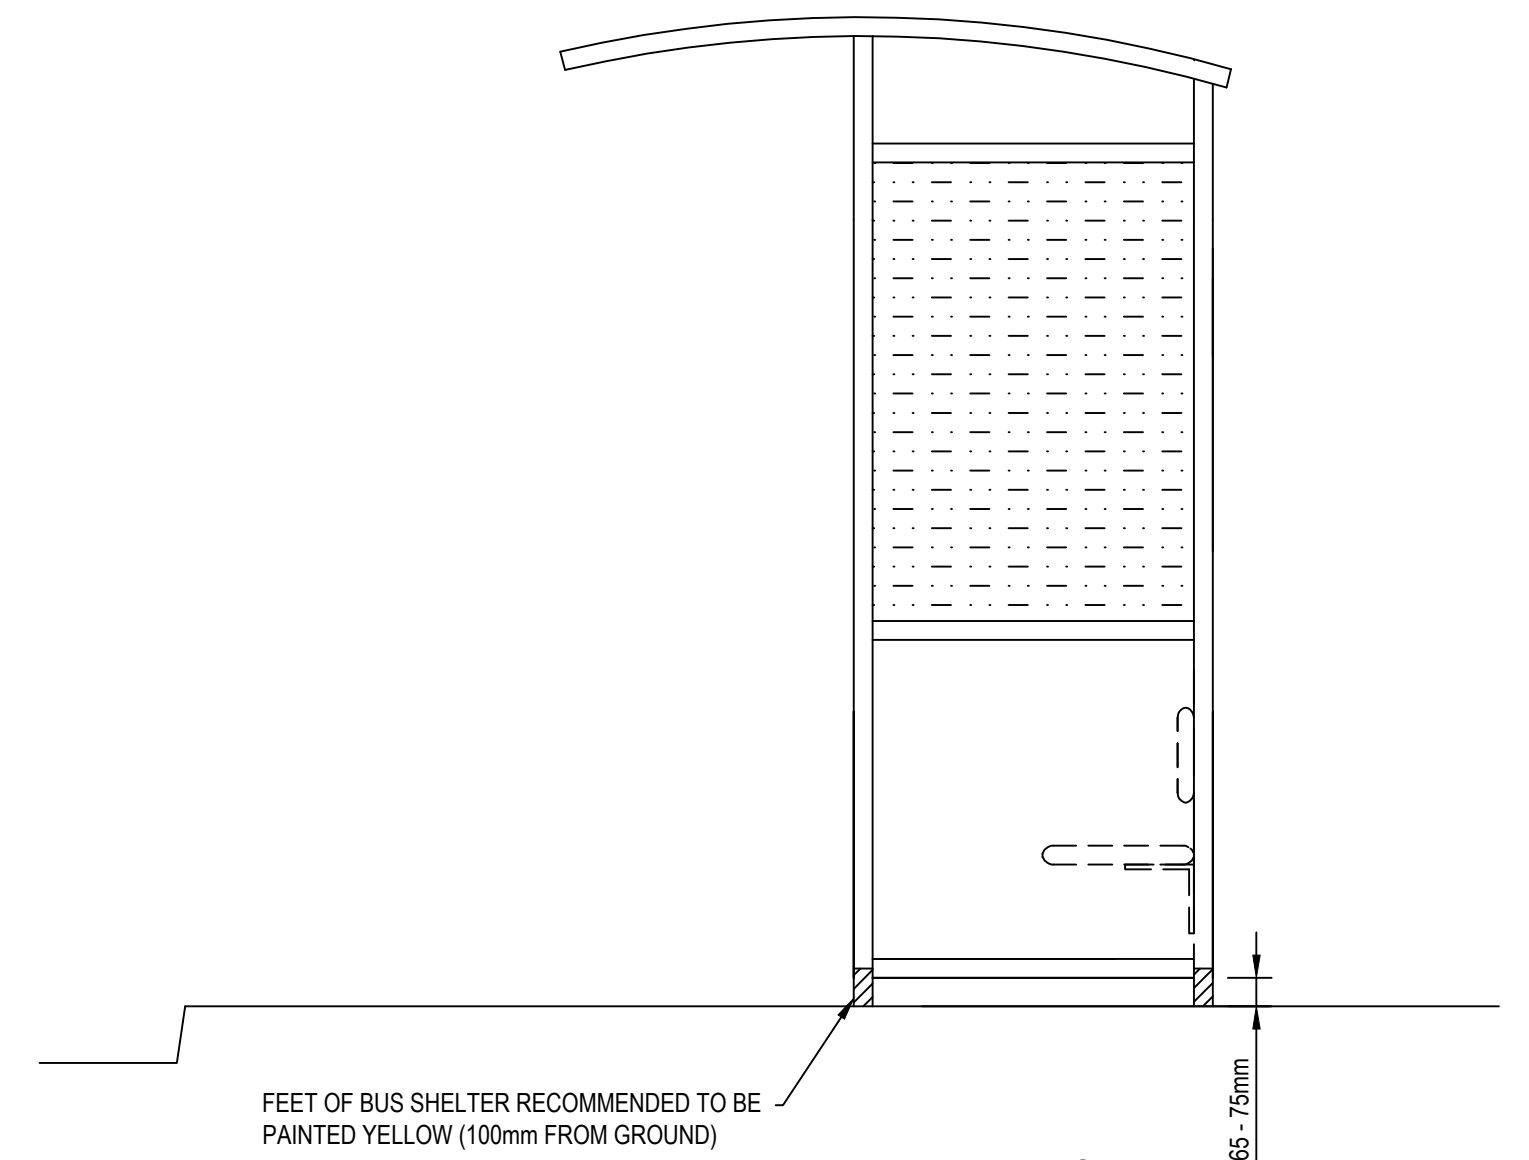

END ELEVATION
(RIGHT)

NOTE:

1. TACTILE GROUND SURFACE INDICATORS AND SHELTER TO BE MINIMUM 30% CONTRAST TO SURROUNDING COLOUR.
2. MAXIMUM GRADE OF FOOTPATH IS 2.5%
3. DIMENSIONS SHOWN IN METRES UNLESS INDICATED OTHERWISE.
4. TGSi's TO BE CONCRETE TYPE RATHER THAN 'STICK ON.' (UNLESS OTHERWISE NEGOTIATED WITH DIT)
5. PREFERRED SHELTER FEET - CONTRAST COLOUR YELLOW. (100mm FROM GROUND)
6. THE DIMENSIONS ALLOW FOR THE MINIMUM CIRCULATION SPACE TO ACCOMMODATE A WHEELCHAIR
7. CONSULT THE DDA DISABILITY STANDARDS FOR ACCESSIBLE PUBLIC TRANSPORT FOR FURTHER DETAIL.
8. POLE TO BE LOCATED FROM KERB FACE AT 300MM FOR METRO AND 500MM FOR ADELAIDE CBD.

LEGEND



- CONCRETE OR BITUMEN (MIN. REQUIREMENTS)
- HAZARD TGSi'S
- DIRECTIONAL TGSi'S
- INTERNATIONAL SYMBOL FOR ACCESS

ABBREVIATIONS:

TGSi= TACTILE GROUND SURFACE INDICATOR

BUS SHELTER

SCALE: NTS

					INDEX SHEET REFERENCE: SHEET		<div>DESIGNED</div> <div>QUALIFICATION DATE:</div> <div>REVIEWER</div> <div>QUALIFICATION DATE:</div> <div>INDEPENDENT DESIGN CERTIFIER (IF REQUIRED)</div> <div>QUALIFICATION DATE:</div>		<div><div>Government of South Australia</div><div>Department for Infrastructure and Transport</div></div>		<div>PROJECT No.: N/A</div> <div>DESIGN No.: N/A</div> <div>PROJECT START ROAD RUNNING DISTANCE: N/A</div> <div>PROJECT END ROAD RUNNING DISTANCE: N/A</div> <div>SCALES: </div>		<div>STANDARD DRAWING</div> <div>ROAD DESIGN STANDARDS</div> <div>TYPICAL BUS SHELTER & BUS PAD</div> <div>GENERAL DETAILS</div>													
1 NOTE 4 UPDATED					N.STONE		P.KWITKO		M.SLUCZANOWSKI		17/7/2023		DESIGNED: SJK		DRAFTED: SJK		ACCEPTED FOR USE: E.WINKLER		ACCEPTANCE FORM KNET No: 12323621		DRAWING No.: S-7470		SHEET No.: 1		AMEND No.: 1	
No. AMENDMENT DESCRIPTION					BY		CHECK		ACCEPTANCE		DATE		UNCONTROLLED COPY WHEN PRINTED		100 MILLIMETRES ON ORIGINAL DRAWING		ALL DIMENSIONS ARE IN METRES UNLESS SHOWN OTHERWISE				TITLE: SNR RD DGE STDS ENG. DATE: 08/02/2018		SHEET LATITUDE N/A		SHEET LONGITUDE N/A	