


SINGLE STAGE
90° MEDIAN CUTOUT

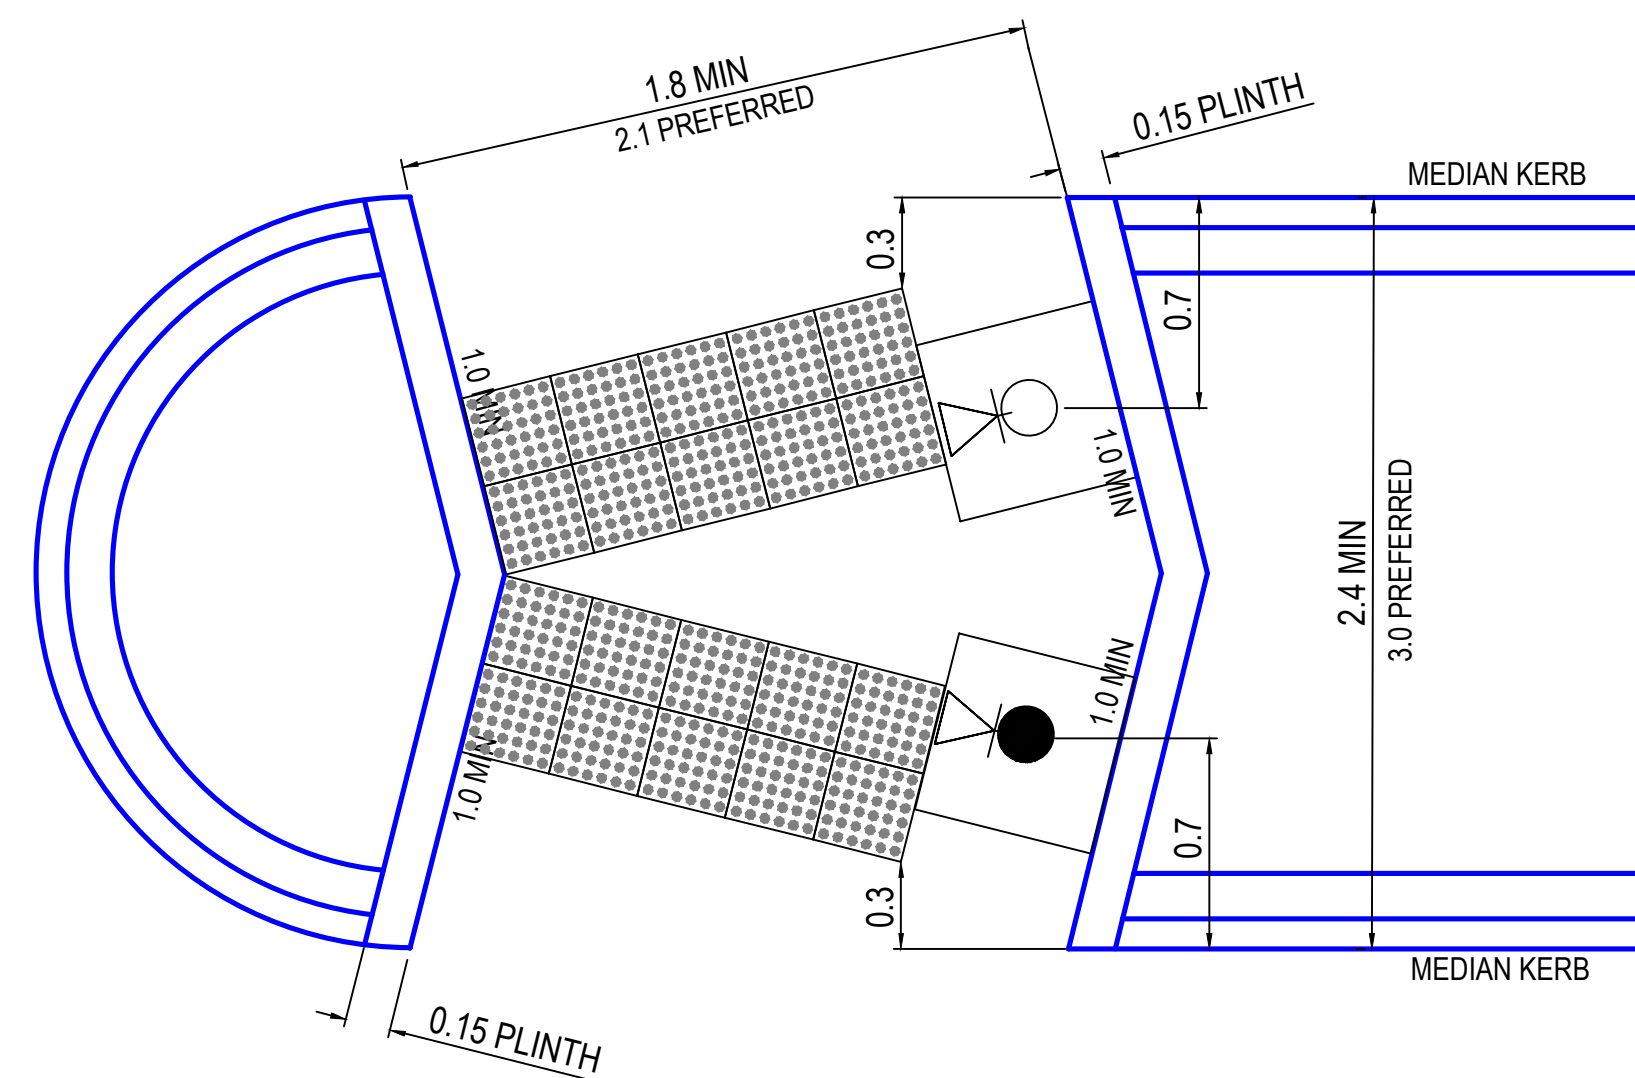

ANGLED MEDIAN CUTOUT
2 STAGE CROSSING


NOTES:

- PUSH BUTTONS PARALLEL TO LINE OF TRAVEL.
- CUT OUTS & WTGSI's ARE INSTALLED IN DIRECTION OF TRAVEL.
- COORDINATES ARE TO CENTRE OF POLE OR CENTRE OF CUT OUTS AS APPLICABLE.
- PUSH BUTTONS ARE TO BE LOCATED 920mm ABOVE WALKING SURFACE SEE DRG S-4537 SHEET 6. (ALSO REF RD-EL-C2 6.25)
- PUSH BUTTONS DRIVING DIFFERENT AUDIO TACTILE SIGNALS SHALL BE LOCATED ON SEPARATE POLES (REF RD-EL-C2 6.23)
- FOR SIGNALISED INTERSECTION KERB RAMPS SEE DRG S-4074 SHEET 7
- FOR KERBING SEE DRG S-4070 SHEETS 6 & 7

LEGEND

SYMBOL	DESCRIPTION
	SIGNAL POLE AND PEDESTRIAN PUSH BUTTON. 0.6 x 0.6 BASE
	SIGNAL POLE AND AUDIO TACTILE PUSH BUTTON. 0.6 x 0.6 BASE
	PUSH BUTTON POLE AND AUDIO TACTILE PUSH BUTTON. 0.6 x 0.6 BASE
	WARNING TACTILE GROUND SURFACE INDICATOR, (WTGSI's) -TILE AREA 0.6 x FULL WALKING WIDTH OF RAMP (SEE AS 1428.4) -INSTALLED IN DIRECTION OF TRAVEL -CONCRETE OR CAST IN POLYMER (WHITE OR OFF-WHITE)

THIS PLAN SUPERSEDES DRG. S-4075 SHT 1

						<div><p>Government of South Australia</p><p>Department of Planning, Transport and Infrastructure</p></div>	PROJECT No.:		FILE No.:		<div>STANDARD DRAWING</div> <div>MEDIAN CUT OUT SPECIFICATIONS</div> <div>FOR SIGNALISED INTERSECTIONS</div>										
							DESIGN No.:		SURVEY No.:												
							PROJECT START ROAD RUNNING DISTANCE:														
							PROJECT END ROAD RUNNING DISTANCE:														
							SCALES:		DESIGNED: NKS CHECKED: NKS		DRAFTED: AF CHECKED: AF		ACCEPTED FOR USE: N O'CALLAGHAN TITLE: PRINCIPAL RD. DES. ENG. DATE: 17/09/2014		ACCEPTANCE FORM KNET No.: 8854918 IN ACCORDANCE WITH DP013		DRAWING No.: S-4075		SHEET No.: 5		AMEND No.: 2
						UNCONTROLLED COPY WHEN PRINTED															

						100 MILLIMETRES ON ORIGINAL DRAWING		ALL DIMENSIONS ARE IN METRES UNLESS SHOWN OTHERWISE													
--	--	--	--	--	--	-------------------------------------	--	---	--	--	--	--	--	--	--	--	--	--	--	--	--

						LM 12.4 LM 10.10		DDA DUDZ		CHRIS TOWN P STRATTON		27.4.23 29.6.20	
--	--	--	--	--	--	---------------------	--	-------------	--	--------------------------	--	--------------------	--

						TGSIs COLOUR ALTERED. DIMENSIONS ADDED, NOTES UPGRADED.																	
						No. AMENDMENT DESCRIPTION BY CHECK ACCEPTANCE DATE																	