




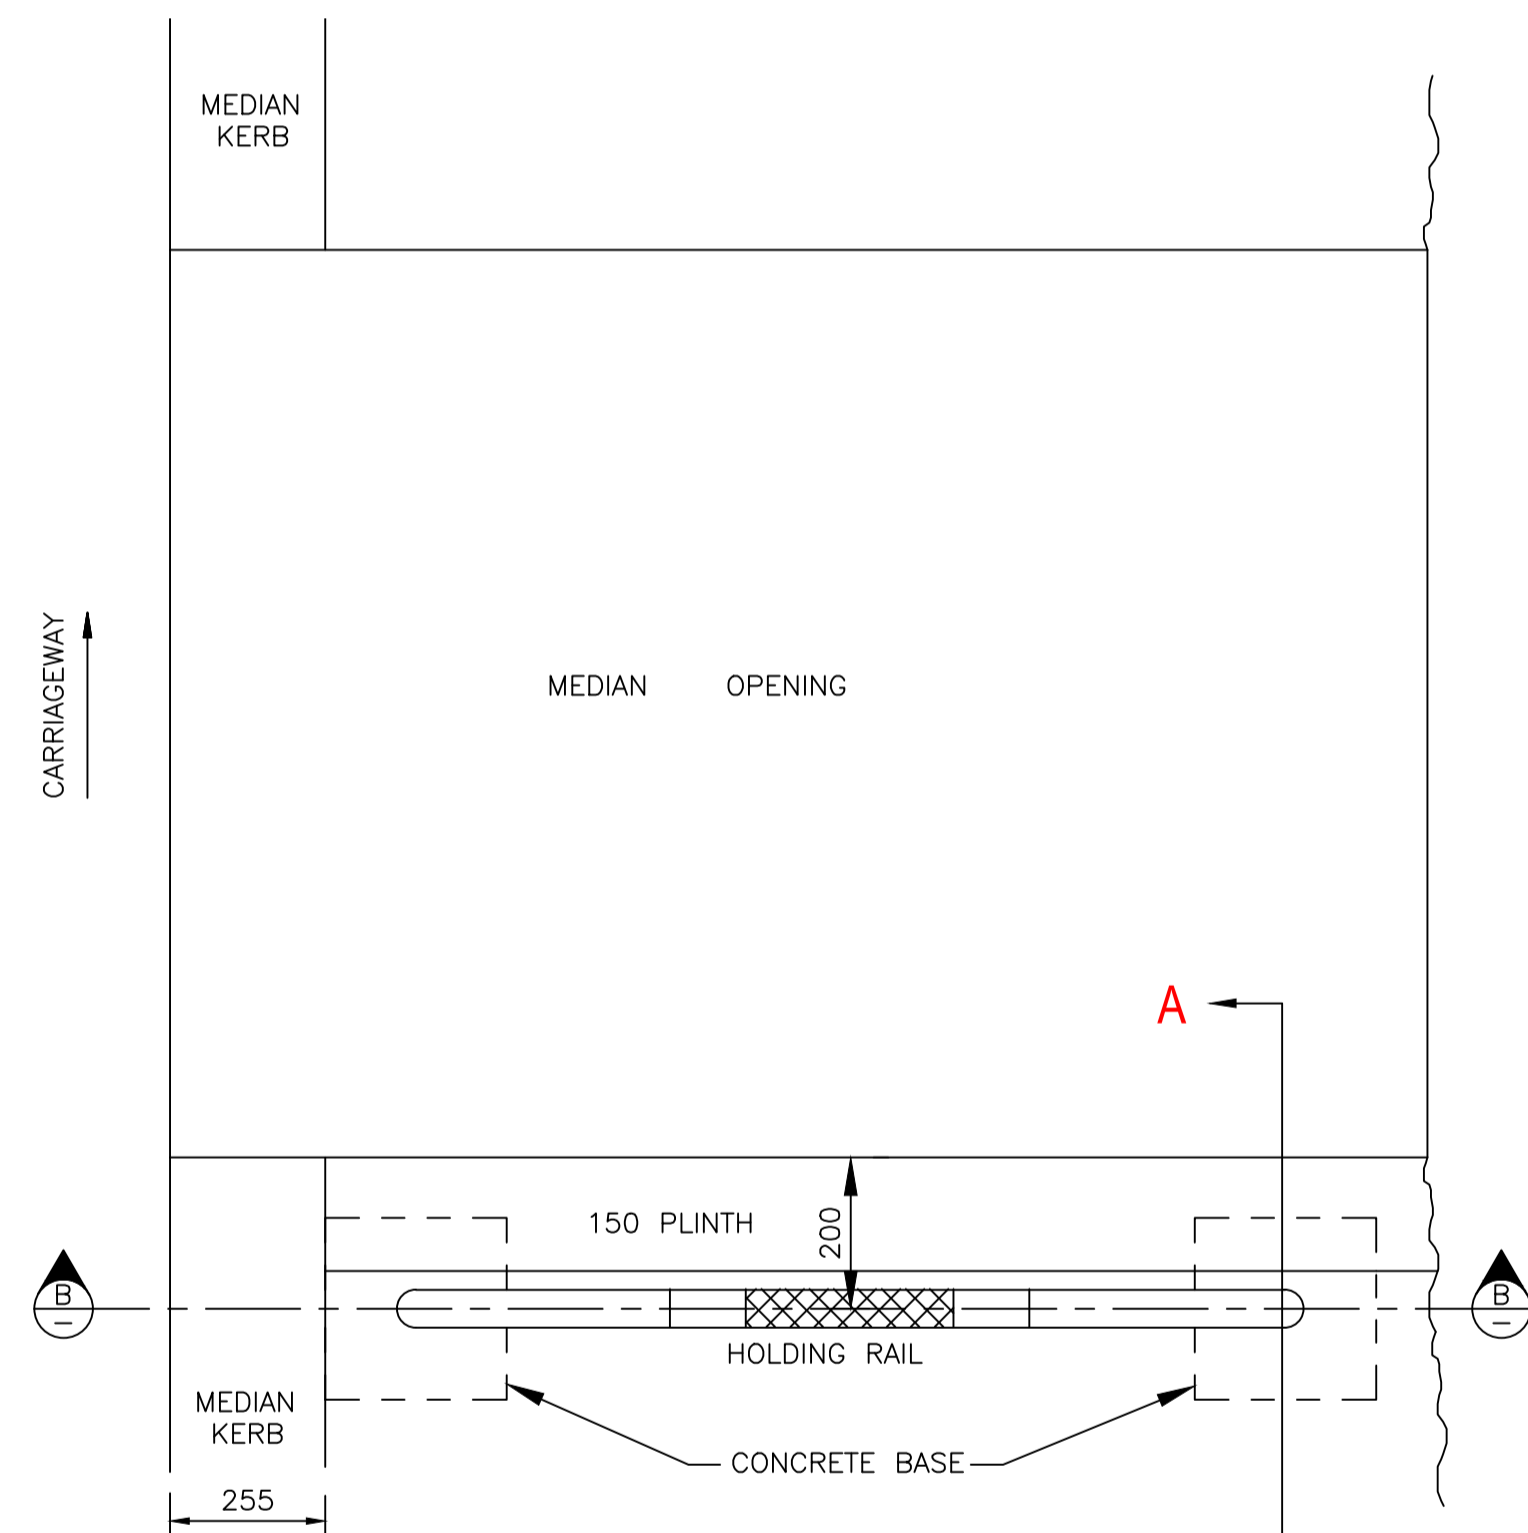
MEDIAN OPENING DETAIL SECTION B-B
SCALE 1:10

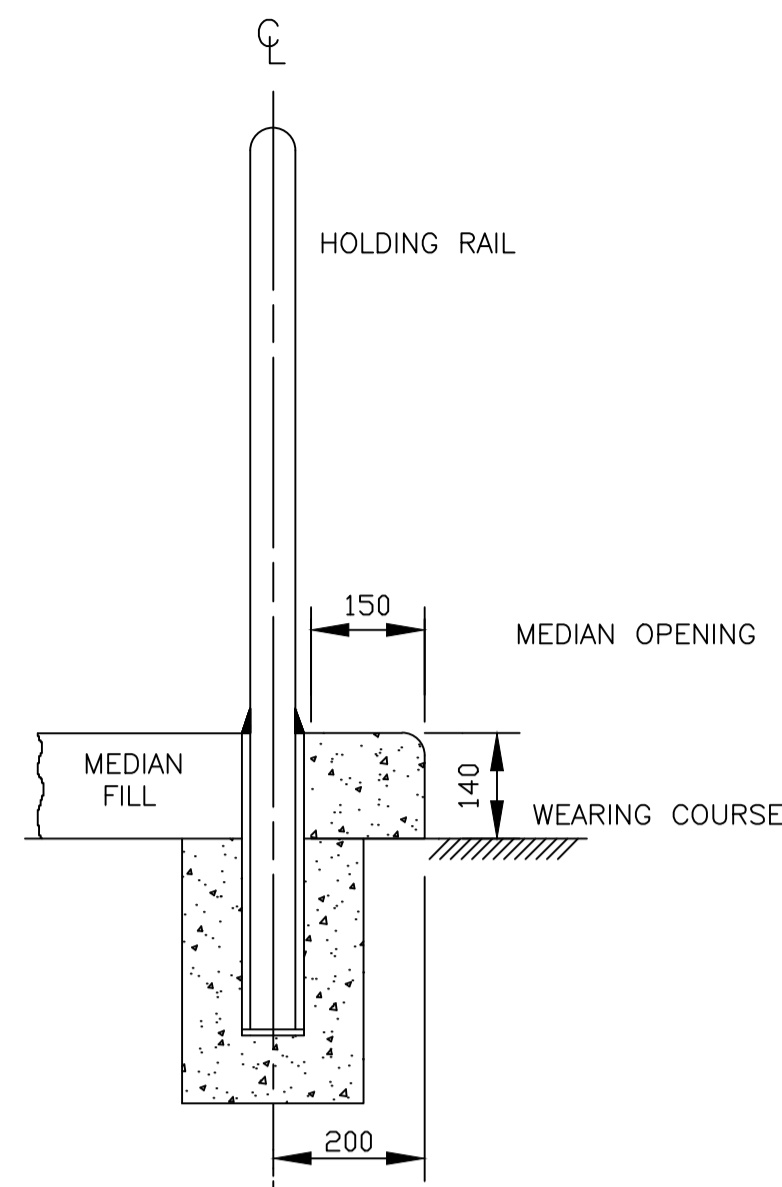



SECTION A-A
SCALE 1:10

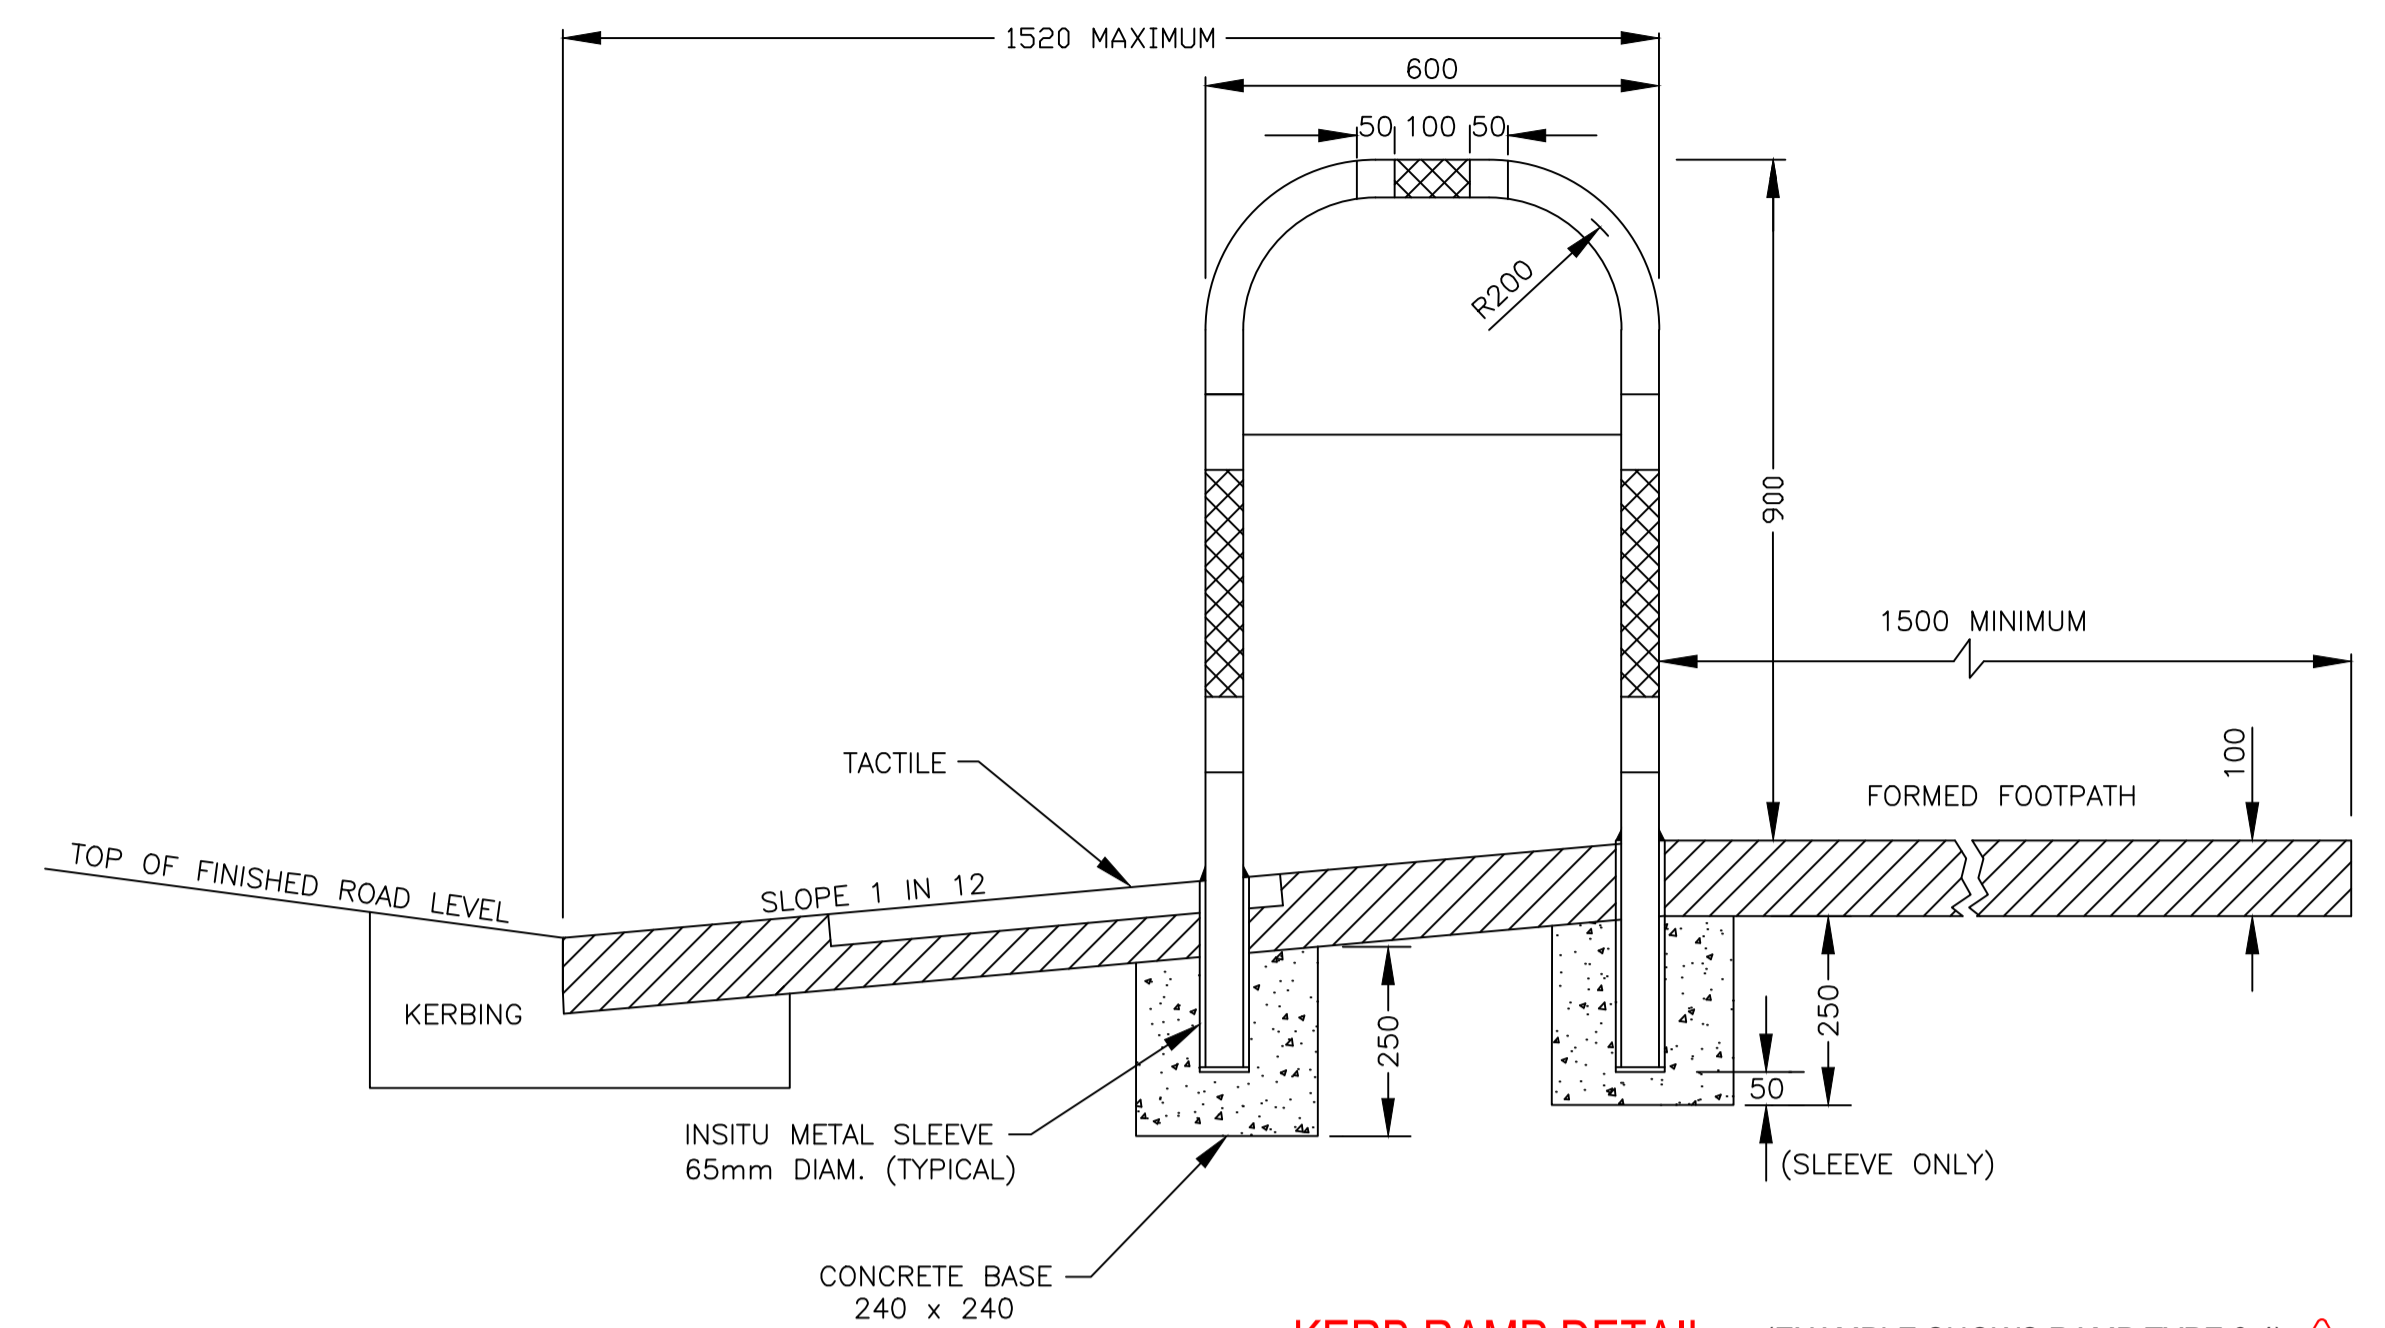

KERB RAMP DETAIL (EXAMPLE SHOWS RAMP TYPE 3,4) 
SCALE 1:10




HOLDING RAIL PLAN VIEW
SCALE 1:10

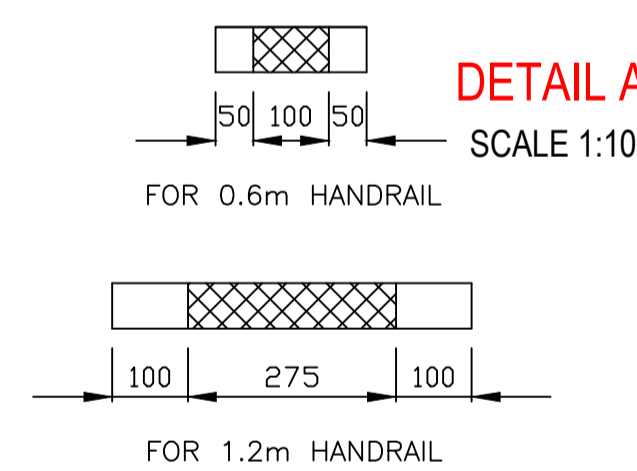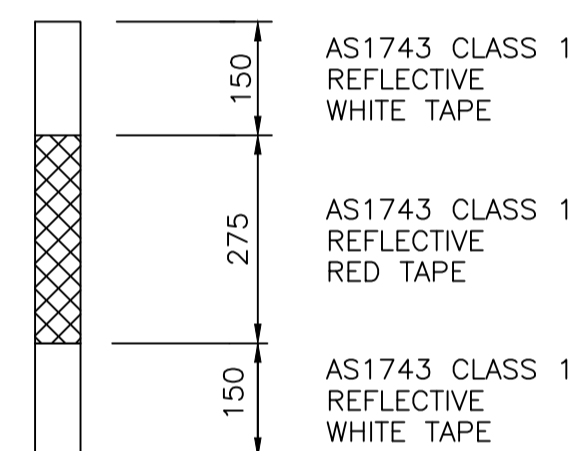

DETAIL A
SCALE 1:10
FOR 0.6m HANDRAIL

DETAIL B
SCALE 1:10
FOR 1.2m HANDRAIL

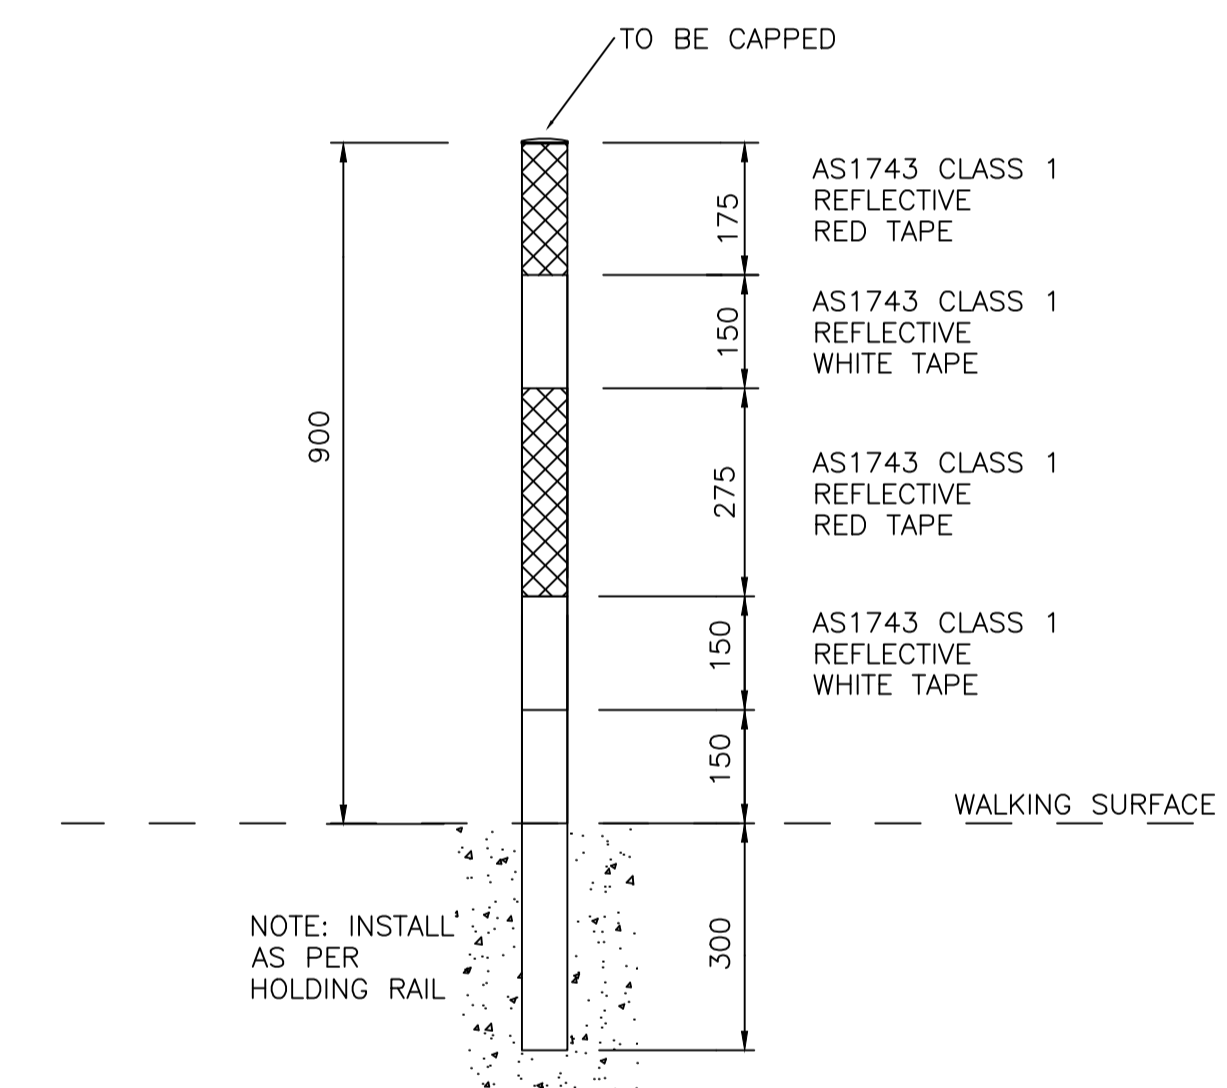

BOLLARD FOR PEDESTRIAN & CYCLIST PATH DETAIL
SCALE 1:10

NOTES:

- HOLDING RAILS TO BE CONSTRUCTED OF GALVANISED STEEL PIPE, NOMINAL OUTSIDE DIAMETER 50mm, 3.6mm WALL THICKNESS.
- HOLDING RAILS TO BE POWDER COATED IN WHITE.
- ENSURE LOCKING PINS (WEDGES) ARE INSERTED IN SLEEVE OF HANDRAIL & THEN SILICONED IN.
- FOR RAMP & TACTILE DETAILS SEE STANDARD DRG S-4074 SHEET 6 & 7.

No.	AMENDMENT DESCRIPTION	BY	CHECK	ACCEPTANCE	DATE
6	PED/CYCLIST BOLLARD DETAIL ADDED	LM 31.10	C TOWN	P STRATTON	29.6.20
5	WEDGE NOTE ADDED TO SEC B-B & NOTES 3 & 4 ADDED.	LM 4.4	DUDZ	E WINKLER	8.04.19
4	AUST. STANDARDS FORMED FOOTPATH NOW 1500mm. TITLE BLOCK UPDATED	SJK	EW	A GLAVINIC	11.09.17
3	HOLDING RAILS DETAILS AMENDED	TL	NO	N. O'CALLAGHAN	27.01.10
2	REFLECTIVE TAPE LENGTH AMENDED	CE	RJB / CE	R J BASSETT	03.05.01
1	PED WALKTHROUGH DETAILS RMVD. NOTES MODIFIED. RAIL COLOUR ADD, H-RAIL HT. CHNGD	CE	RJB / CE	R J BASSETT	05.06.00
	KERB RAMP HANDRAIL MODIFIED	CE		R J BASSETT	20.10.98

UNCONTROLLED COPY WHEN PRINTED	100 MILLIMETRES ON ORIGINAL DRAWING	ALL DIMENSIONS ARE IN METRES UNLESS SHOWN OTHERWISE
--------------------------------	-------------------------------------	---


Government of South Australia
Department of Planning, Transport and Infrastructure

PROJECT No.:	FILE No.:
DESIGN No.:	SURVEY No.:
PROJECT START ROAD RUNNING DISTANCE:	
PROJECT END ROAD RUNNING DISTANCE:	
SCALES:	0.2 0 0.1 0.2 0.3 0.4

STANDARD DRAWING ROAD DESIGN STANDARDS PEDESTRIAN / CYCLIST HOLDING RAIL & BOLLARDS

DESIGNED:	DRAFTED:	ACCEPTED FOR USE:	ACCEPTANCE FORM KNET No.:	DRAWING No.:	SHEET No.:	AMEND No.:
CHECKED: CE	CHECKED:	TITLE: DATE: 25.11.1996		S-4020	1	7
IN ACCORDANCE WITH DP013 SHEET LATITUDE			SHEET LONGITUDE			

CAD FILE NAME: 4020 SHEET 0001.DWG