

PEDESTRIAN REFUGE

A PEDESTRIAN REFUGE IS AN 'ISOLATED ISLAND' PROVIDED AS A STAGING AREA FOR PEDESTRIANS CROSSING THE ROAD.


▲ NOTES:

- 1. FOR MEDIAN KERB DETAILS SEE DRG S-4070 SHEET 6.
- 2. A PLINTH 0.15m WIDE TO BE INSTALLED IN CUT OUTS.
- 3. CUTOUTS AND TACTILES MUST BE INSTALLED PARALLEL TO LINE OF TRAVEL.
- 4. FOR RAMP & TACTILE GROUND SURFACE INDICATOR DETAILS SEE DRG S-4074 SHEET 6.
- 5. RAMP SLOPE: WHERE 1 IN 12 CANNOT BE ACHIEVED A MAX OF 1 IN 8 WILL BE ACCEPTED.
- 6. FOR SIGN INSTALLATION DETAILS REFER TO 'MASTER SPECIFICATION, PART RD-LM-C4:SIGN INSTALLATION & RD-LM-S2:SUPPLY OF SIGNS'.
- 7. FOR MEDIAN KERB DETAILS SEE DRG S-4070 SHEET 6,7
- 8. KERB TO BE ONLY MEDIAN TYPE 1 WHEN PROTUBERANCE IS TO BE BACKFILLED WITH CONCRETE (PREFERRED).
- 9. KERB TO BE MEDIAN TYPE 2 WHEN PROTUBERANCE IS TO BE PAVED, LANDSCAPED (LOW LYING)
- 10. NO STOPPING ZONE, 20m ON APPROACH, 5m ON DEPARTURE. (REFUGES & WALKTHROUGHS)

11. ANY DEVIATION FROM THESE STANDARDS DUE TO CONSTRAINTS SHALL BE DISCUSSED WITH CLIENT.

LEGEND SYMBOL


DESCRIPTION

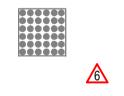

WARNING TACTILE GROUND SURFACE INDICATOR, (WTGSI's) -TILE AREA 0.6 x FULL WIDTH OF RAMP AND CUT OUT (SEE ÁS 1428.4) -INSTALLED IN DIRECTION OF TRAVEL -CONCRETE OR CAST-IN POLYMER (WHITE OR OFF WHITE)


HOLDING RAIL (SEE DRG S-4020 SHEET 1)

TRAFFIC

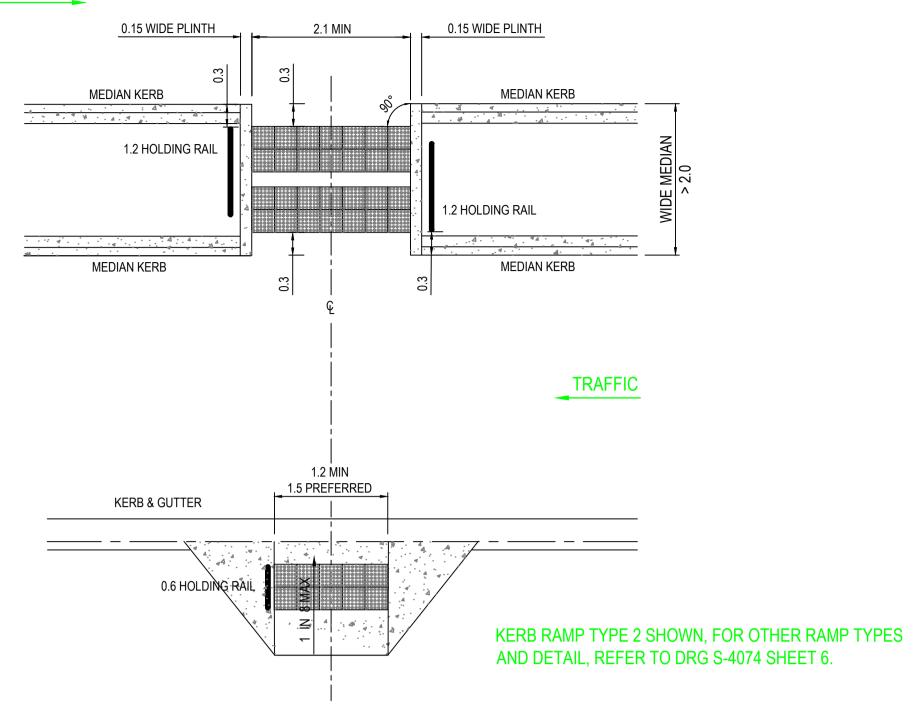

PEDESTRIAN WALKTHROUGH (>2.0 MEDIAN WIDTH)


A PEDESTRIAN WALKTHROUGH IS A CUT OUT SECTION OF A SOLID RAISED MEDIAN, TO ENABLE PEDESTRIANS, CYCLISTS AND WHEELCHAIR USERS TO CROSS THE ROAD

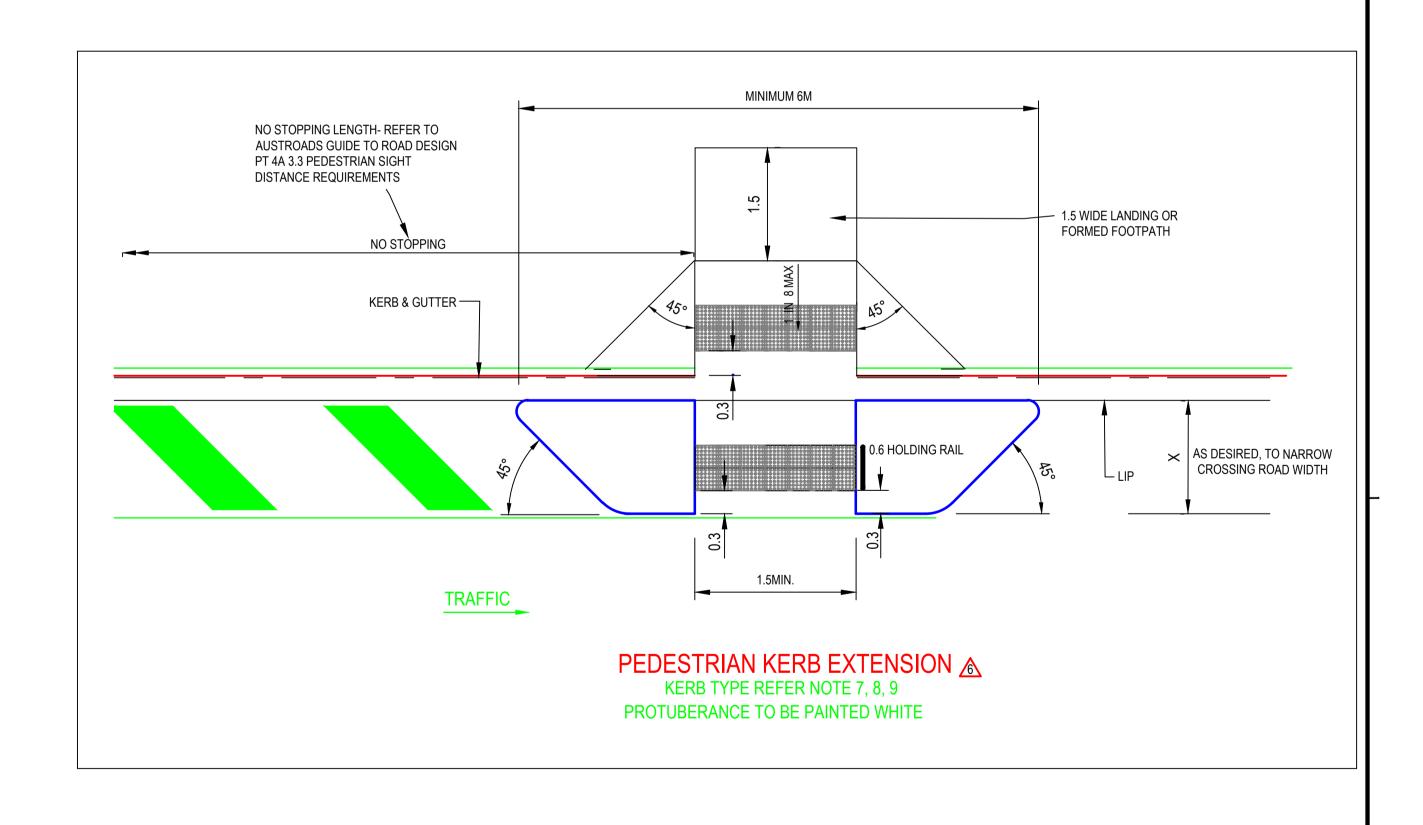

THIS SHEET SUPERSEDES STANDARD DRAWING S-4075 SHEET 3

CHECKED: CHECKED: TITLE: ROAD DESIGN ENGINEER

AF DATE: 18.12.2012

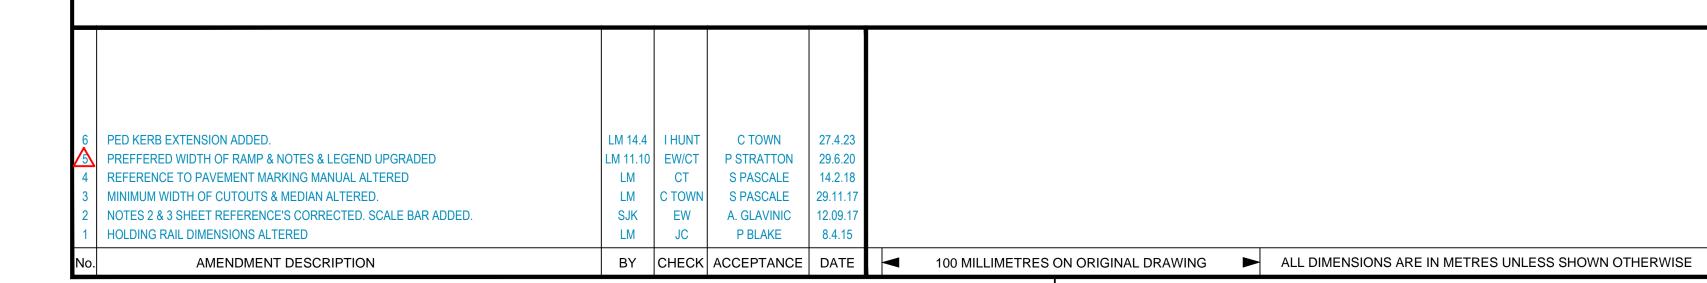

OUT	PROJEC
	DESIGN
Government	PROJEC
of South Australia	PROJECT
Department of Planning, Transport and Infrastructure	SCALES
The second secon	I i

PROJECT No.:	FILE No.:	
DESIGN No.:	SURVEY No:	
PROJECT START ROAD RUNNING DISTANCE:		
PROJECT END ROAD RUNNING DISTANCE:		
SCALES:		DF

STANDARD DRAWING ROAD DESIGN STANDARDS

7243690

IN ACCORDANCE WITH DP013

PEDESTRIAN WALKTHROUGH / REFUGE / KERB EXTENSION

AMEND No

UNCONTROLLED COPY WHEN PRINTED

DESIGNED: DRAFTED: ACCEPTED FOR USE: ACCEPTANCE FORM KNET No.: DRAWING No.: SHEET No.: AF N. O'CALLAGHAN S-4075