



RHS-BACKED W-BEAM AND RHS-BACKED THRIE-BEAM
BARRIER SETTING OUT PLAN
SCALE 1:50

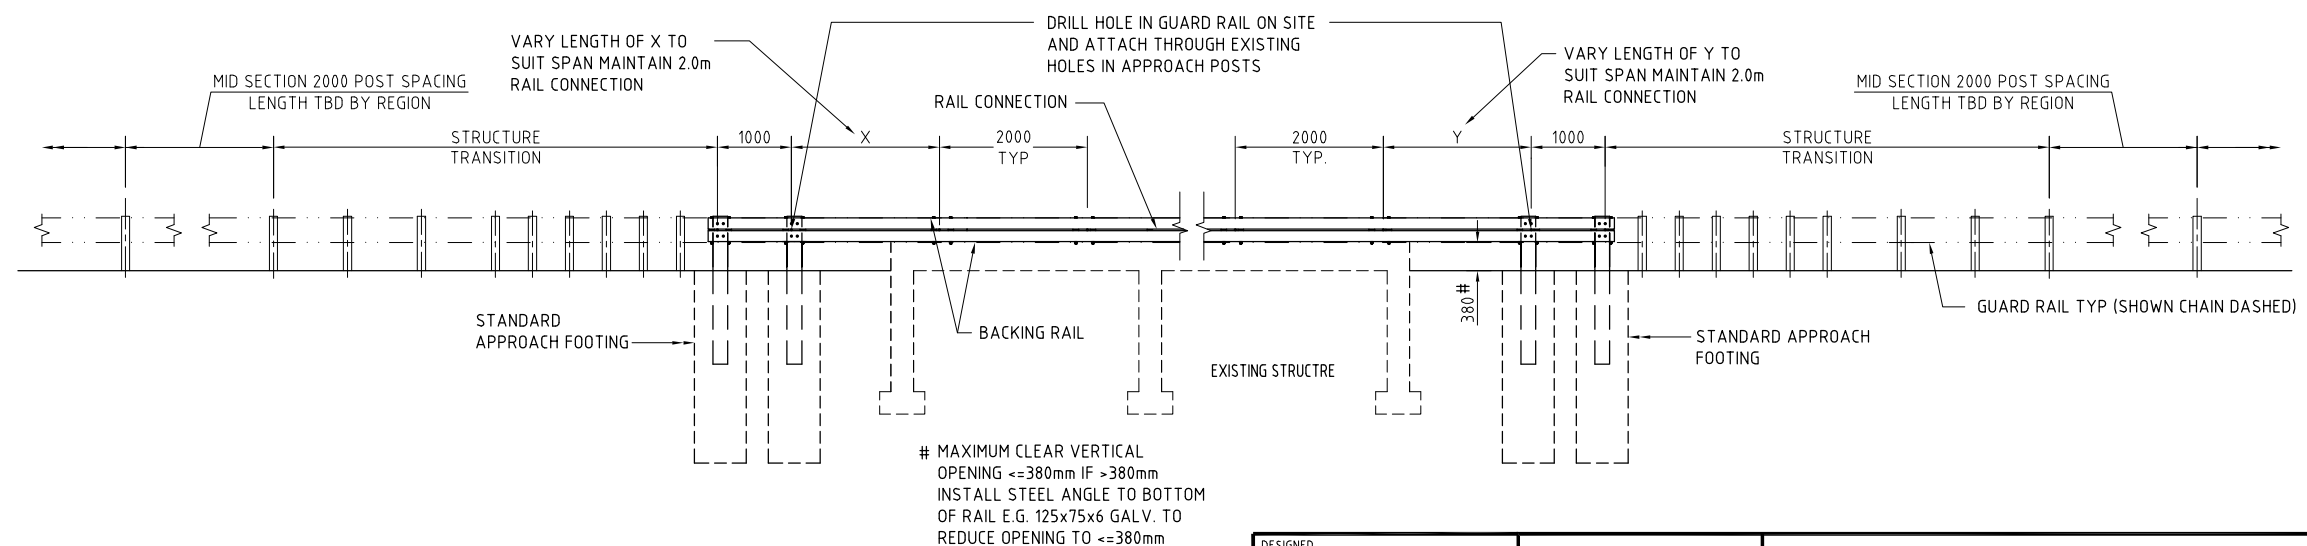

ELEVATION 1a
SCALE 1:50

NOTE:
ELEVATION DRAWN FOR A RHS-BACKED W-BEAM
INSTALLATION. ELEVATION IS A DIGRAMMATIC
REPRESENTATION OF THE BARRIER ASSEMBLY ONLY.

DESIGNED	QUALIFICATION
DATE: DD/MM/YYYY	REVIEWER
QUALIFICATION	DATE: DD/MM/YYYY
INDEPENDENT DESIGN CERTIFIER (IF REQUIRED)	QUALIFICATION
DATE: DD/MM/YYYY	UNCONTROLLED COPY WHEN PRINTED

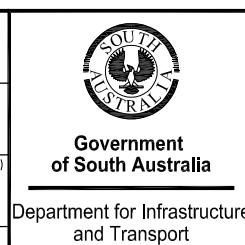

STANDARD DRAWING	ACCEPTANCE FORM KNET No.	DRAWING No.	SHEET No.	AMEND No.
RHS-BACKED W-BEAM AND RHS-BACKED THRIE-BEAM	16234483	S-4082	2	0
BARRIER SET OUT PLAN	DATE: 15/07/2021	LATITUDE:	LONGITUDE:	
BOX BEAM BARRIER SYSTEM UP TO 12M SPAN				