


PILE PLATFORM
SCALE 1:10


CLEAT PLs & STIFFENERS ADDED TO POST, POST SIZE CHANGED, NOTES, NYLON/NYLOC WASHERS/NUTS, DETAIL ADDED	27/3/17	SCA	G. UYTENHOVE	GORDON PANTON	29/3/17
BEACON SEAT PL HOLE SIZE CHANGED	26/2/16	SCA	G. UYTENHOVE	C. TRIANTAFILLOU	13/7/16
LANTERN POST HEIGHT INCREASED BY 200mm	28/11/11	SCA	G. UYTENHOVE	S. DIMAS	29/11/11
GRATING ROTATED THROUGH 90°	1/05/11	SCA	G. UYTENHOVE	S. DIMAS	25/5/11
WELD SYMBOL ADDED	5/07/10	SCA	G. UYTENHOVE	S. DIMAS	7/7/10
NOTES REMOVED, SAFETY CHAIN REMOVED, WELD SIZE CHANGED	30/06/09	PRG	G. UYTENHOVE	S. DIMAS	01/07/09

DESCRIPTION	No.	Date	Resp	Examined	Approved for Exec Director	Date
AMENDMENTS						


100 MILLIMETRES ON ORIGINAL DRAWING

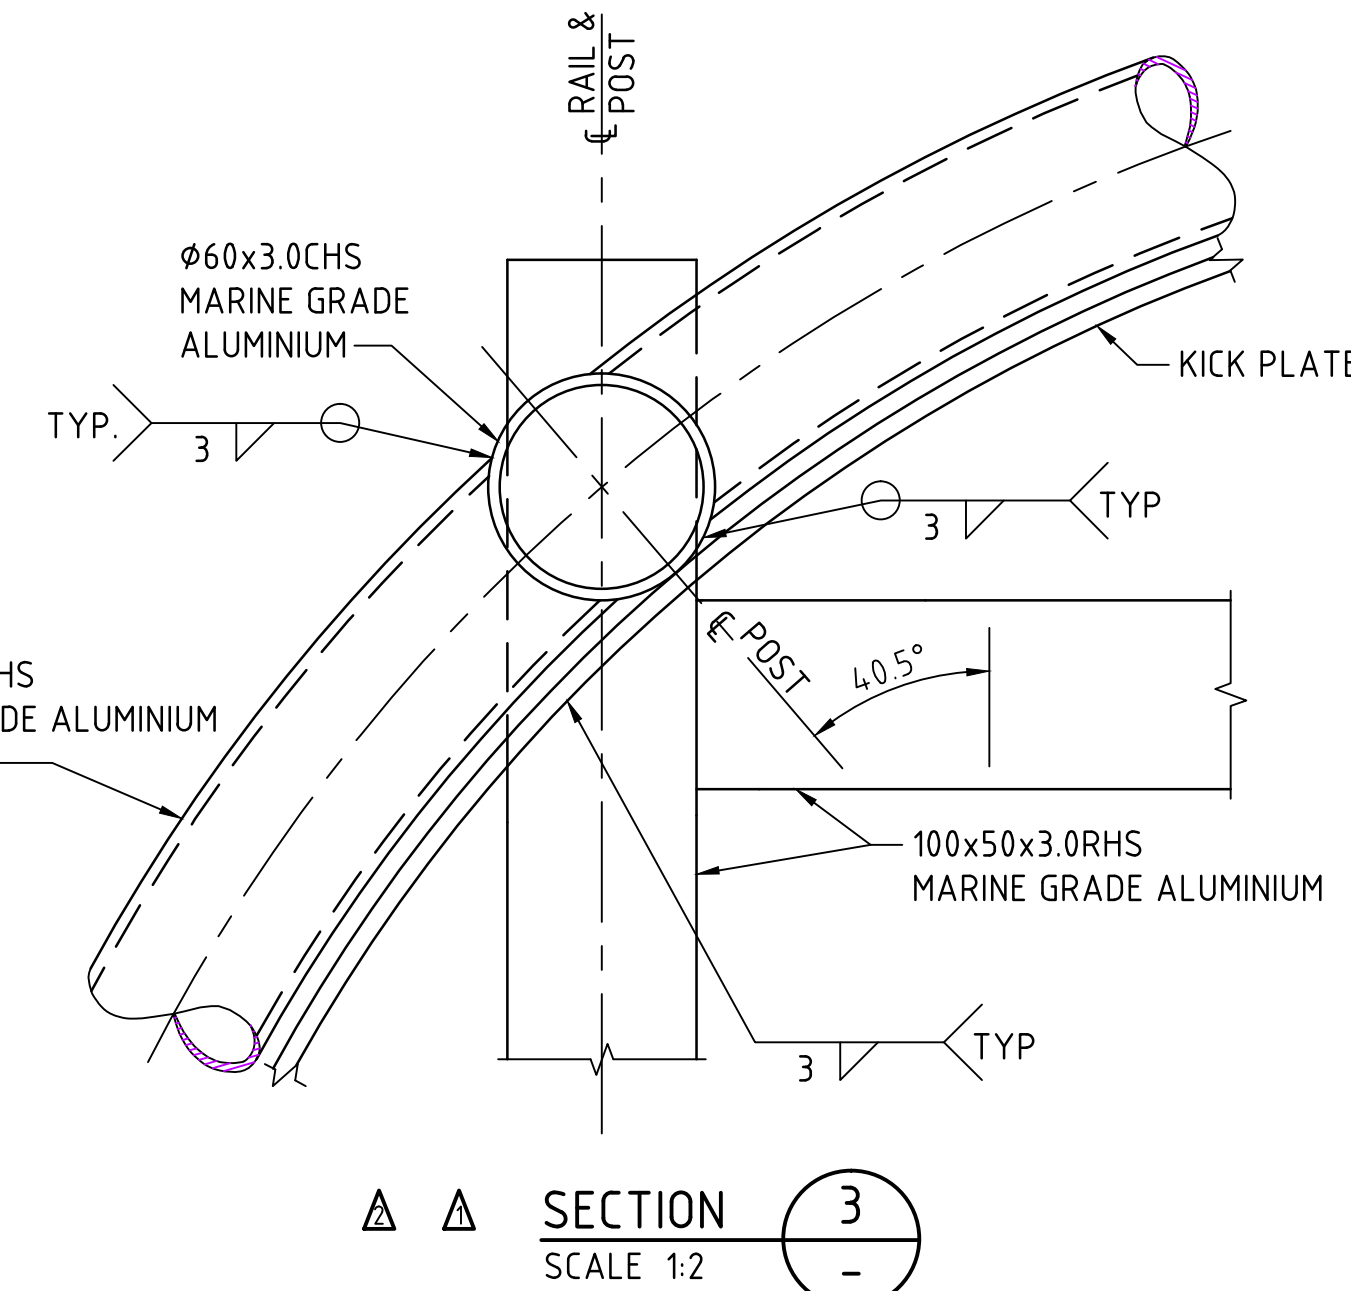

SECTION 3
SCALE 1:2

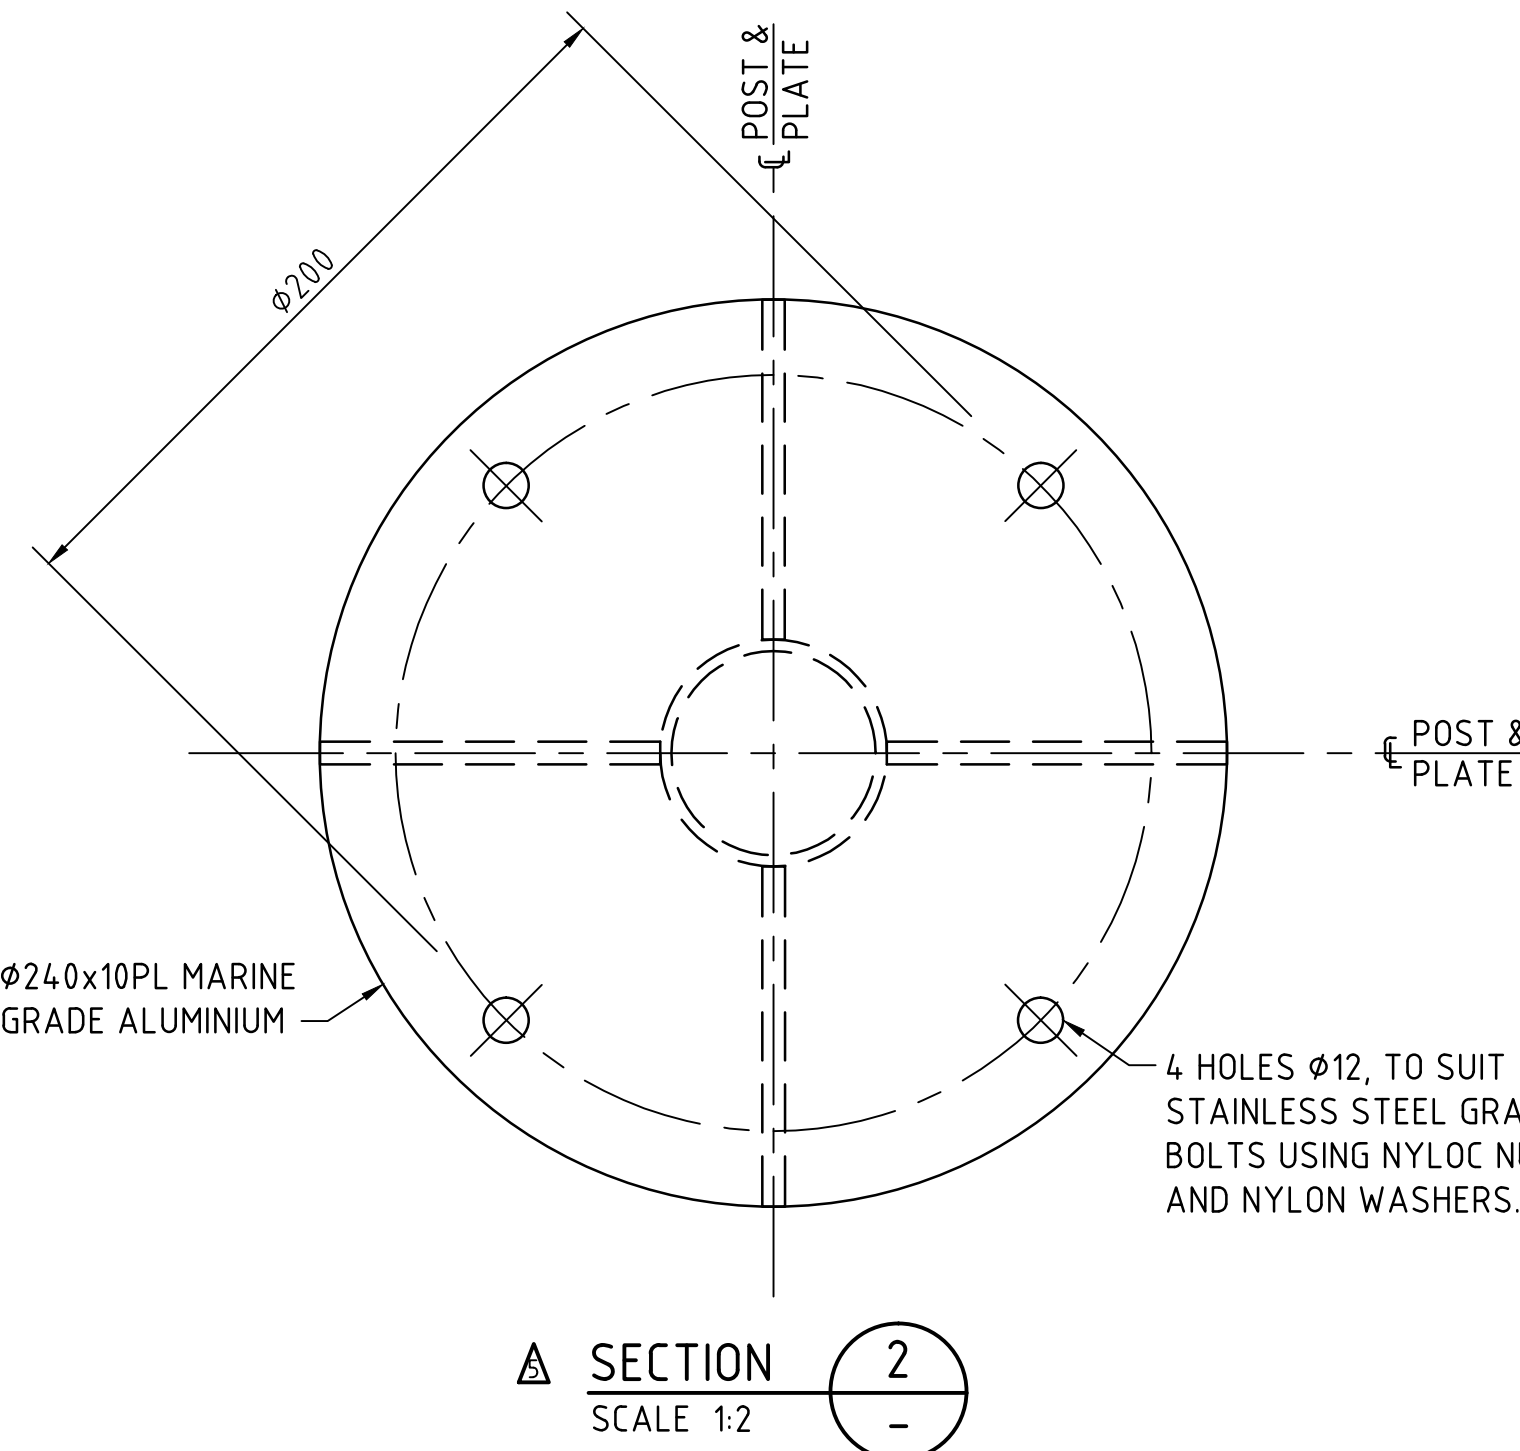


SECTION 2
SCALE 1:2

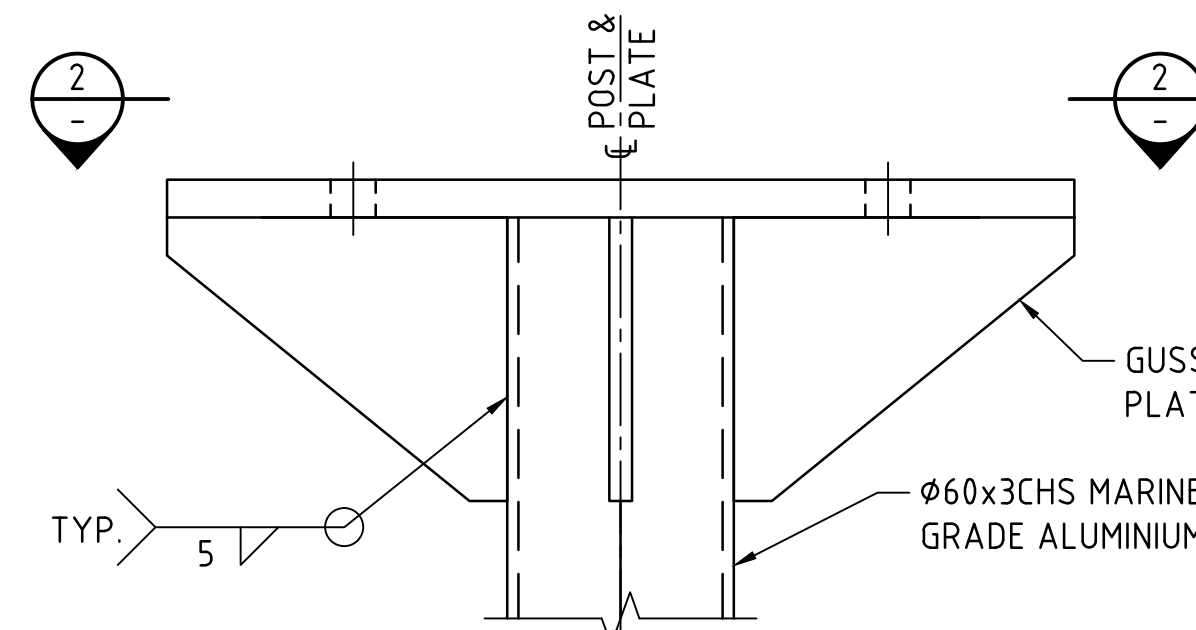


DETAIL D
SCALE 1:2


NOTE: VIEWED PERPENDICULAR TO CENTRELINE AXIS

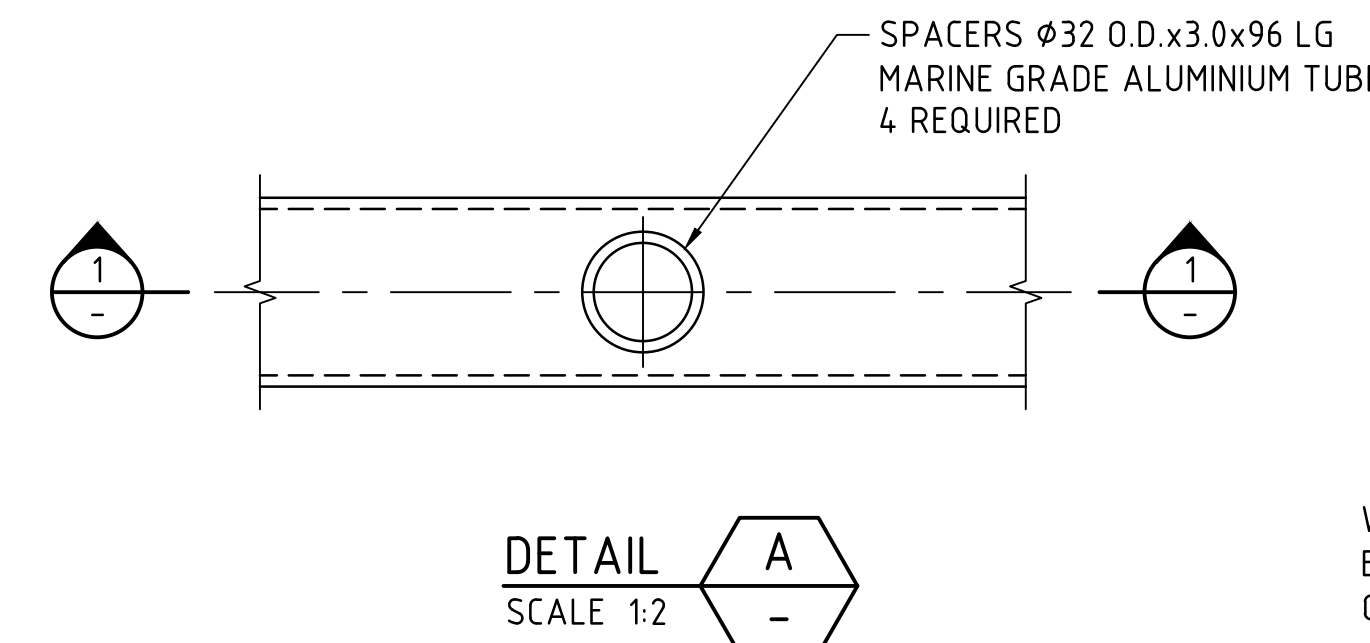

DETAIL A
SCALE 1:2

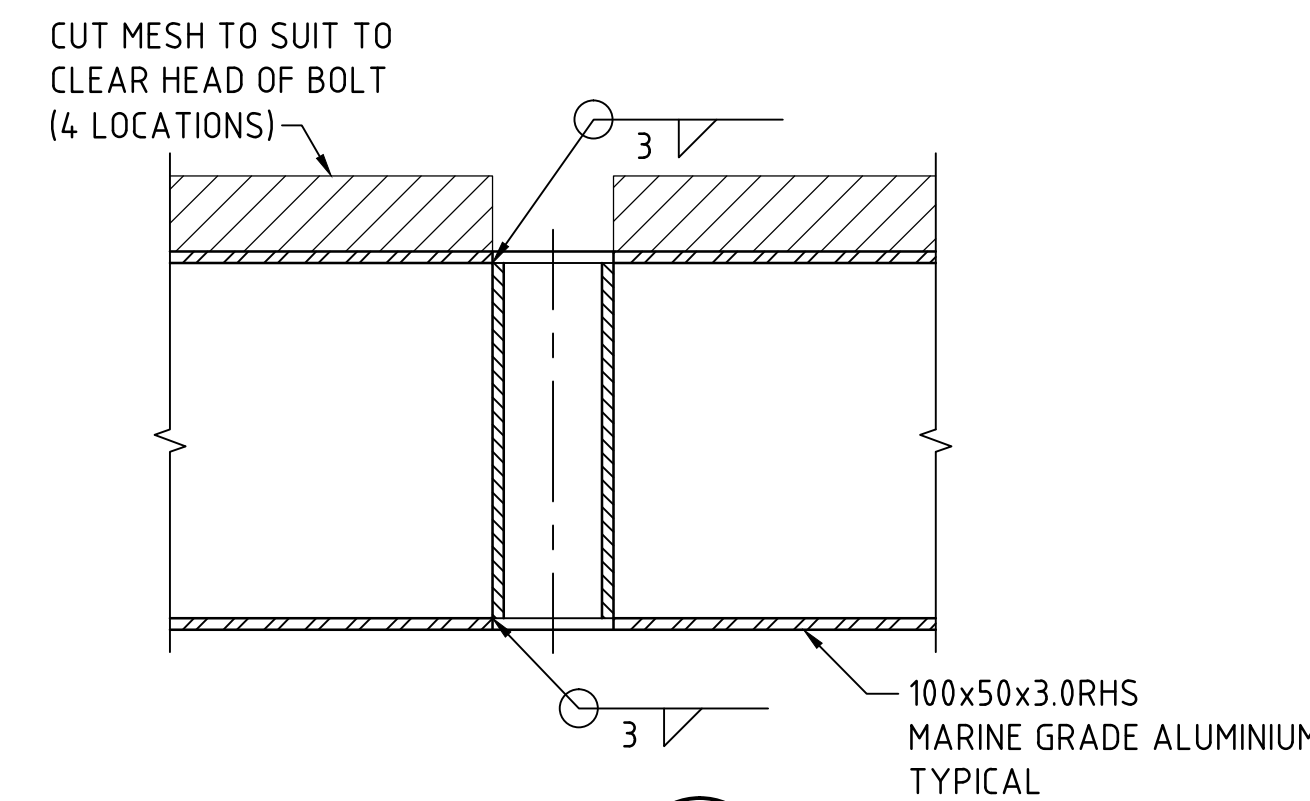


SECTION 1
SCALE 1:2

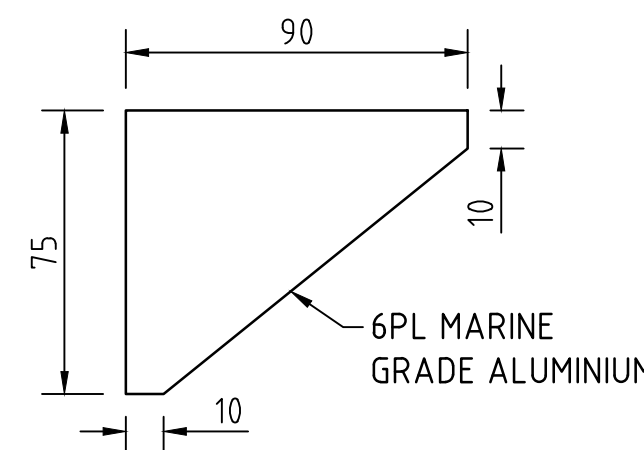


GUSSET PLATE
SCALE 1:2

4 REQUIRED TYPICAL

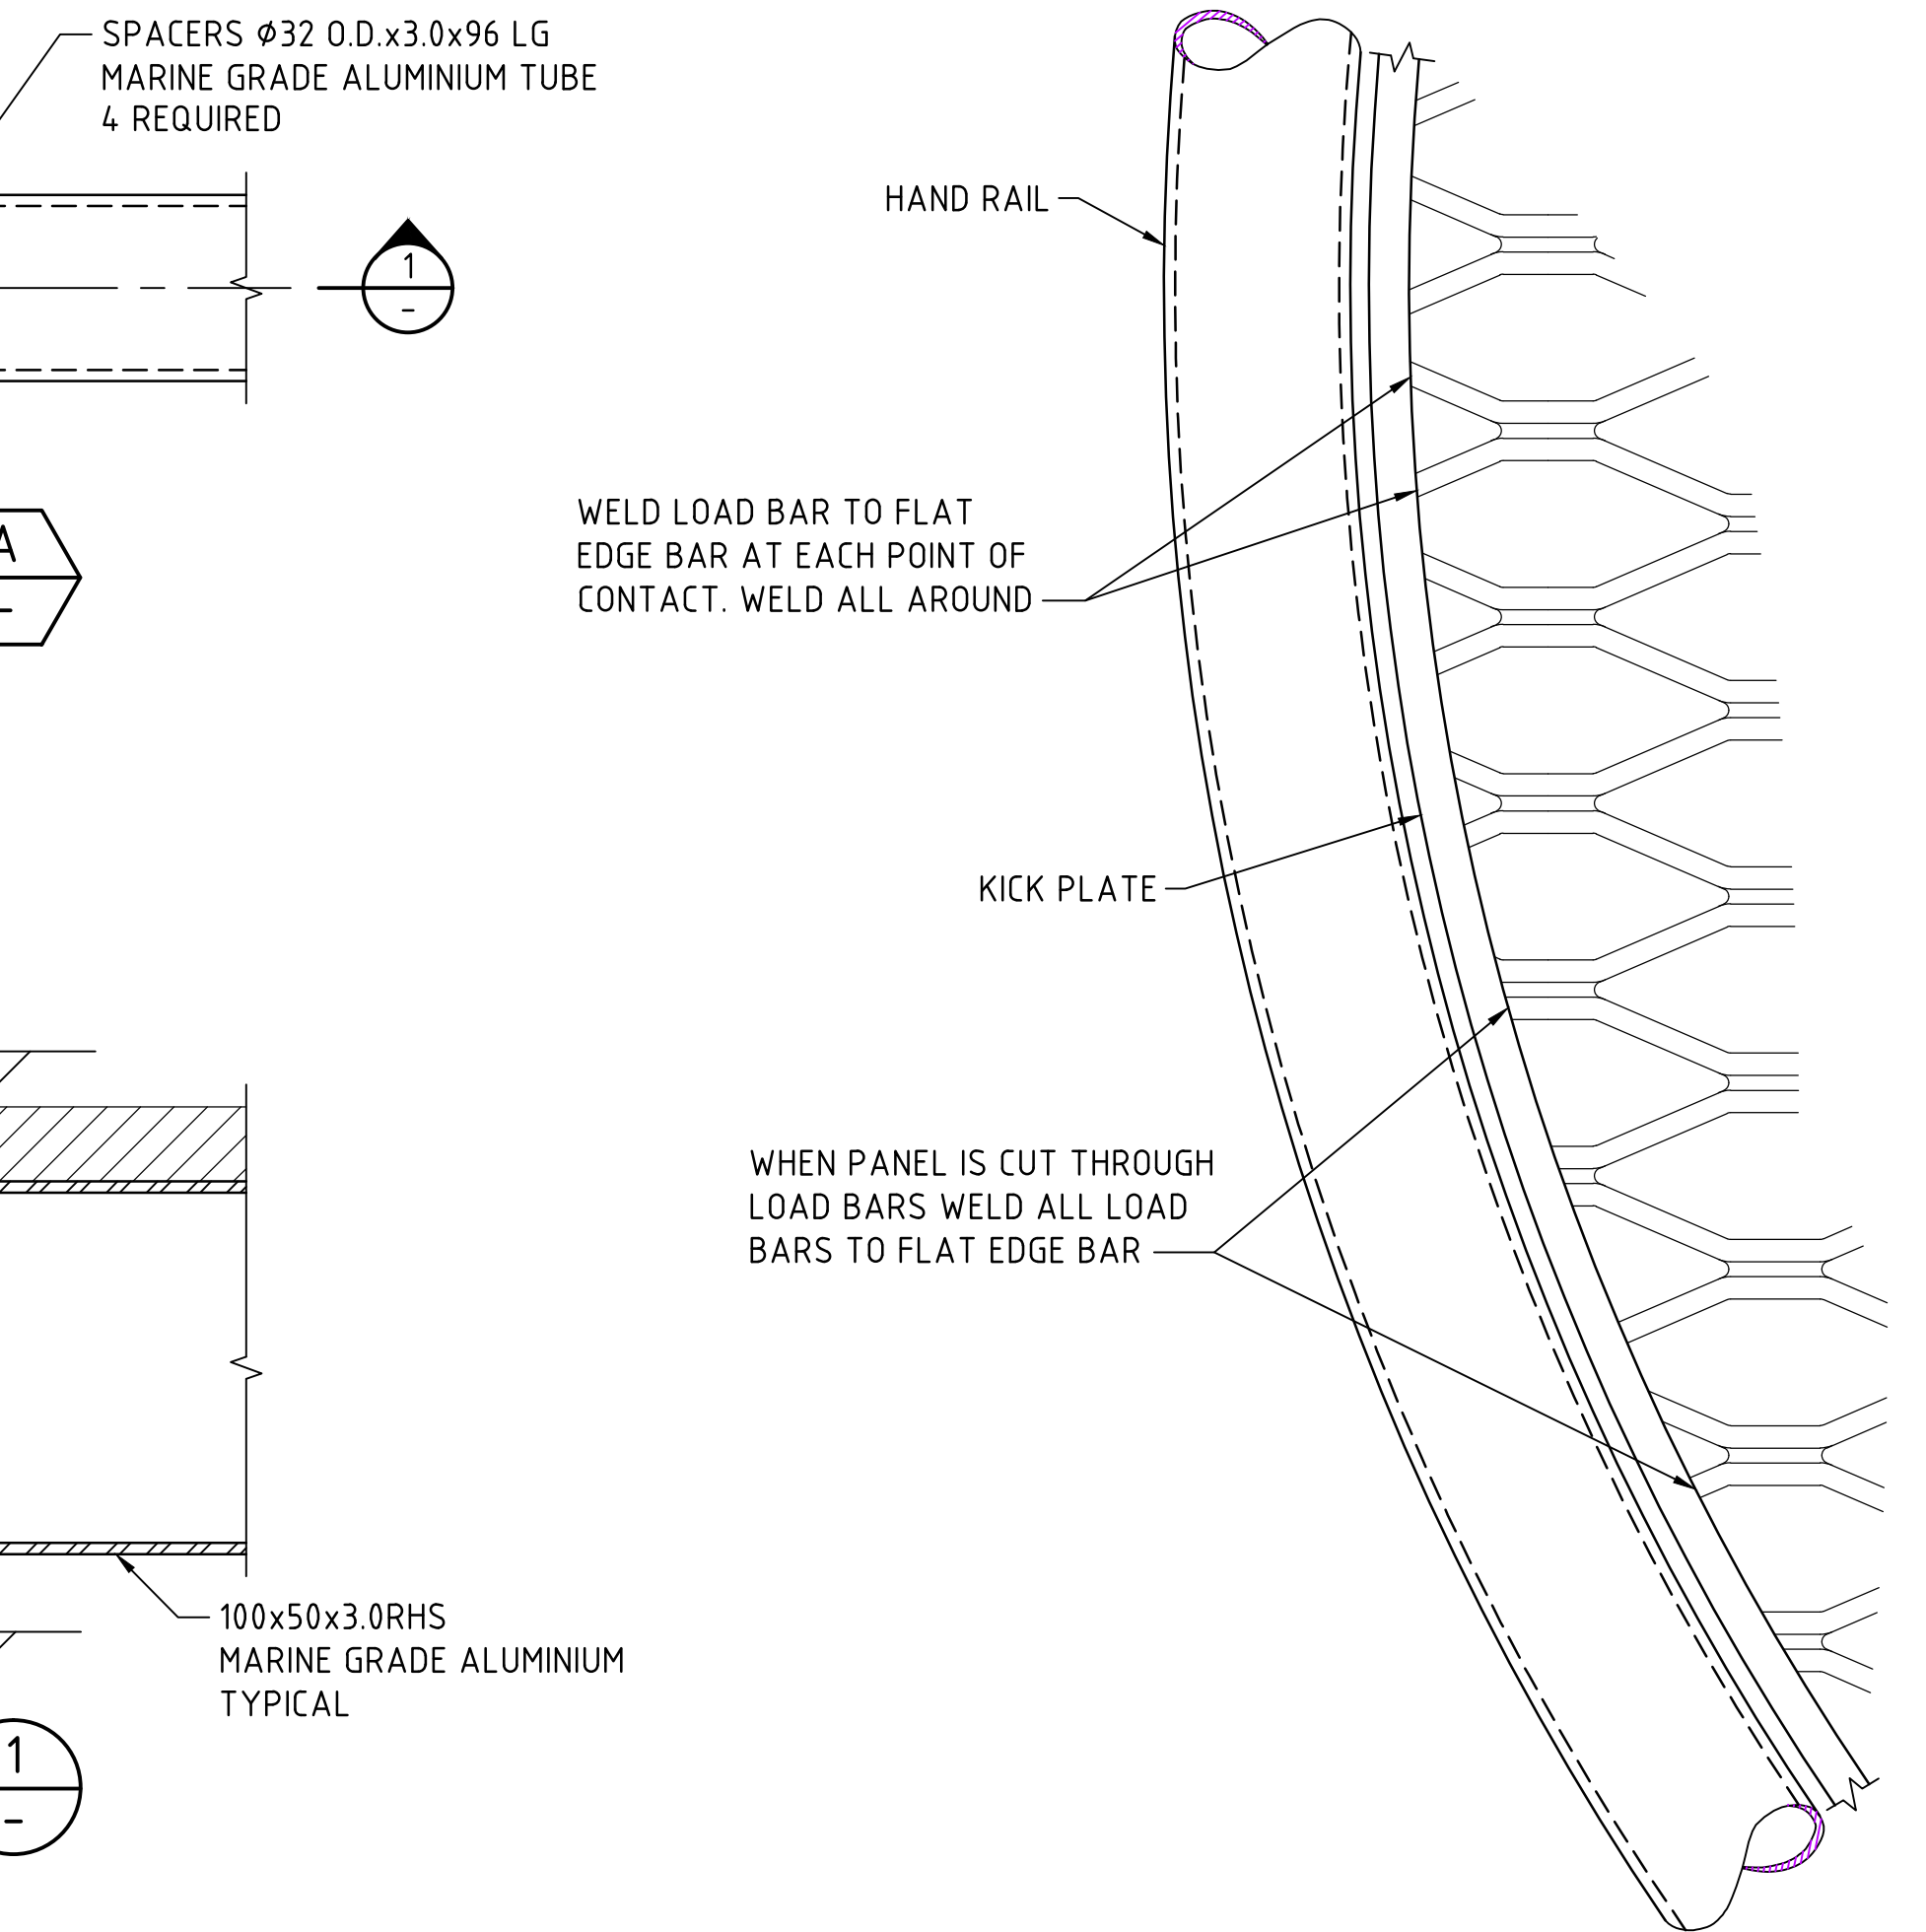

DETAIL B
SCALE 1:2

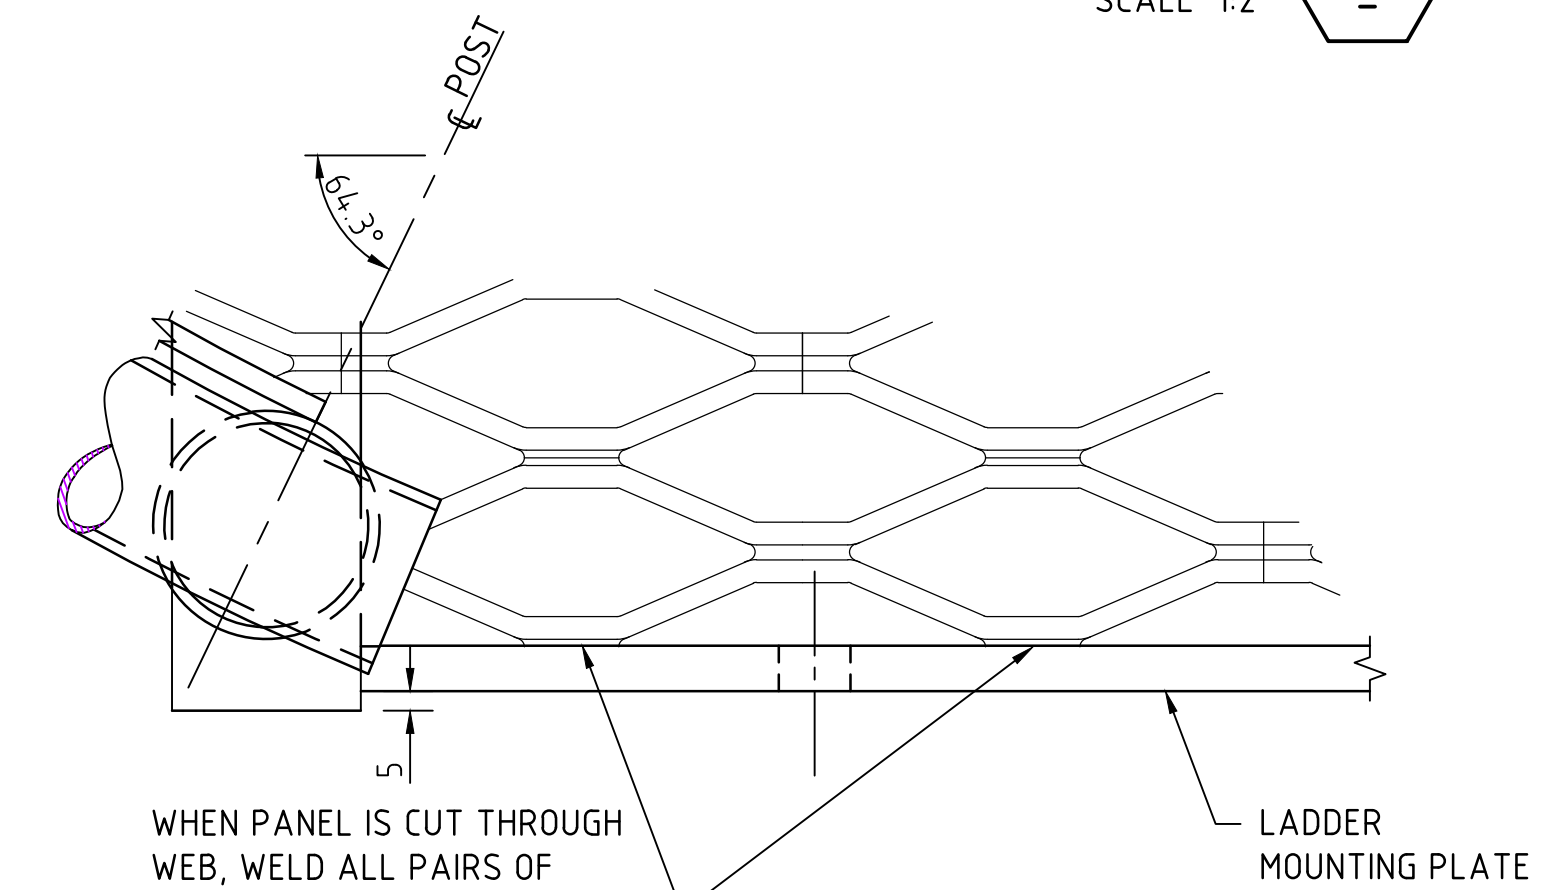

DETAIL C
SCALE 1:2

NOTES

- GENERAL**
- ALL COMPONENTS TO BE ALUMINIUM, MARINE GRADE SERIES 5000 OR 6000 OR OTHERWISE SPECIFIED.
 - NYLON WASHERS AND NYLOC NUTS TO BE USED BETWEEN DISSIMILAR METALS WHERE APPLICABLE (UNLESS NOTED OTHERWISE).

DESIGN	ENDORSED
DRAWN S ARENS	
CHECKED G UYTENHOVE	APPROVED S DIMAS for Executive Director Date: 22/4/2009
EXAMINED M COONEY Unit Head	CONSTRUCTED
ENDORSED S DIMAS Manager, Marine Facilities	Title: Date:

STANDARD DRAWING MARINE NAVIGATION AIDS
1000mm DIAMETER ALUMINIUM PILE PLATFORM
AMEND 6 SHEET 5 DRG S - 6977