

# GAWLER EAST LINK ROAD PROJECT

## POTTS ROAD UPGRADE CONCEPT DESIGN

### POTTS ROAD DESIGN FEATURES:

- New Disability Discrimination Act (DDA) compliant footpaths and road crossings.
- Upgraded road lighting.
- Dedicated bike lanes.
- Safe right turn storage capacity for access into properties.
- Maximised number of on-street car parking (approximately 42 parks).
- Inclusion of a "spoon drain" between the road and the car parks to:
  - Reduce impacts on driveways and existing services.
  - Improve stormwater drainage.
  - Improve visibility to allow road users to differentiate between the road and the parking bays.
- Increased opportunities for landscaping along Potts Road.



REFER ENLARGED  
CROSS SECTION  
OVER PAGE.

### FOR FURTHER INFORMATION:

Email: [dpti.gawlereastlinkroadproject@sa.gov.au](mailto:dpti.gawlereastlinkroadproject@sa.gov.au)  
Phone: 1300 282 939  
Website: [www.dpti.sa.gov.au/gelr](http://www.dpti.sa.gov.au/gelr)

#12922268

This is a concept plan for illustrative purposes only




Government of South Australia  
Department of Planning,  
Transport and Infrastructure



# GAWLER EAST LINK ROAD PROJECT

## POTTS ROAD UPGRADE CONCEPT DESIGN

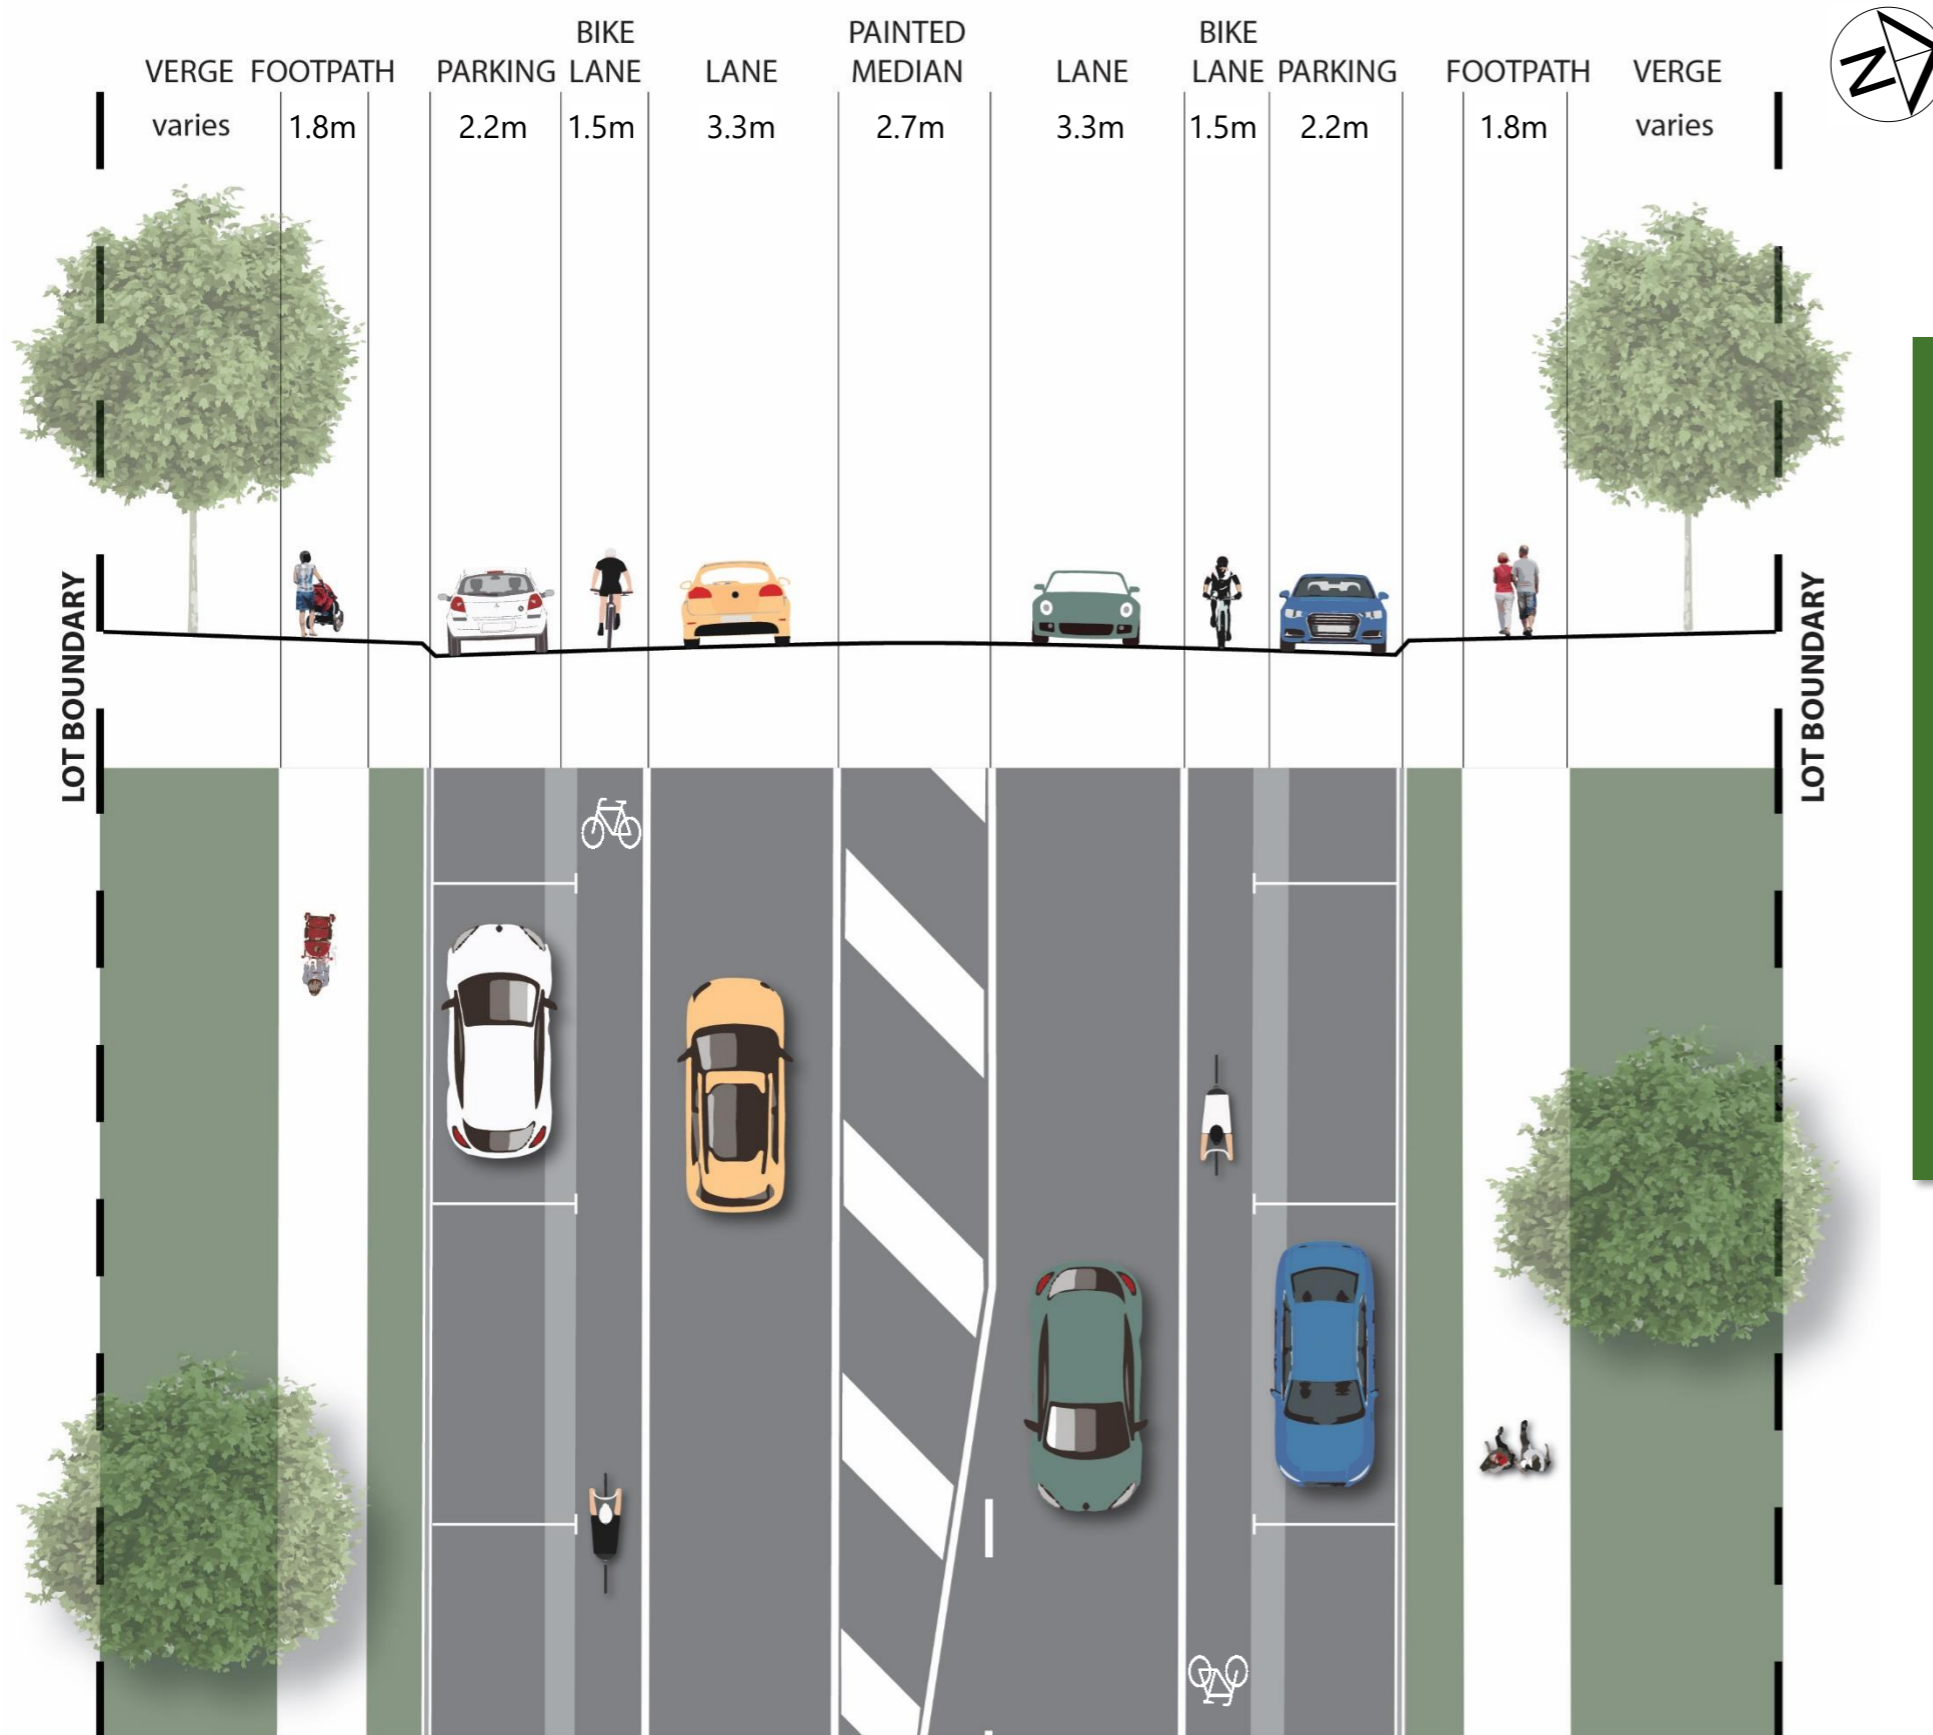

**POTTS ROAD DESIGN FEATURES:**

- New Disability Discrimination Act (DDA) compliant footpaths and road crossings.
- Upgraded road lighting.
- Dedicated bike lanes.
- Safe right turn storage capacity for access into properties.
- Maximised number of on-street car parking (approximately 42 parks).
- Inclusion of a “spoon drain” between the road and the car parks to:
  - Reduce impacts on driveways and existing services.
  - Improve stormwater drainage.
  - Improve visibility to allow road users to differentiate between the road and the parking bays.
- Increased opportunities for landscaping along Potts Road.