

LOCALITY PLAN
NOT TO SCALE


LAND ACQUISITION						
SITE ID	SITE LOCATION	CT/VOLUME/FOLIO	PLAN PARCEL	TOTAL LAND AREA (m²)	LAND ACQUIRED (m²)	TOTAL RESIDUAL LAND (m²)
1	SOUTH WEST PROPERTY	CT 1234 / 123	F1234 A1	150,000	216	149,784
2	SOUTH EAST PROPERTY	CT 1235 / 124	F1234 A2	220,000	957	219,043
3	NORTH EAST PROPERTY	CT 1236 / 125	F1234 S1	23,000	160	22,840

LEGEND	
SYMBOL	DESCRIPTION
	EXISTING BOUNDARY
	NEW BOUNDARY
	SURVEY STATION
	LAND ACQUISITION AREA


SCALES: NOT TO SCALE				 Government of South Australia Department for Infrastructure and Transport		ROAD No. 0000 ONE ROAD JUNCTION SECOND STREET LAND ACQUISITION PLAN					
						DESIGNED XXX	DRAFTED YYY	CHECKED ZZZ	PATCHES No XXXXXXXXX	SKETCH No 1 OF 4	AMEND No.: A
A FOR DISCUSSION				XX	XX.XX.XXXX	ALL DIMENSIONS ARE IN METRES UNLESS SHOWN OTHERWISE					
No.	AMENDMENT DESCRIPTION			BY	DATE	100 MILLIMETRES ON ORIGINAL DRAWING			UNCONTROLLED COPY WHEN PRINTED		



LEGEND	
SYMBOL	DESCRIPTION
	EXISTING BOUNDARY
	NEW BOUNDARY
	SURVEY STATION
	LAND ACQUISITION AREA


SCALES: NOT TO SCALE				 Government of South Australia Department for Infrastructure and Transport	ROAD No. 0000 ONE ROAD JUNCTION SECOND STREET LAND ACQUISITION PLAN						
A	FOR DISCUSSION		XX		XXXXXXXX	DESIGNED XXX	DRAFTED YYY	CHECKED ZZZ	PATCHES No XXXXXXXXXX	SKETCH No. 2 OF 4	AMEND No. A
No.	AMENDMENT DESCRIPTION		BY		DATE	ALL DIMENSIONS ARE IN METRES UNLESS SHOWN OTHERWISE			100 MILLIMETRES ON ORIGINAL DRAWING		UNCONTROLLED COPY WHEN PRINTED




SCALES: NOT TO SCALE					 Government of South Australia Department for Infrastructure and Transport	<div>ROAD No. 0000</div> <div>ONE ROAD</div> <div>JUNCTION</div> <div>SECOND STREET</div> <div>LAND ACQUISITION PLAN</div>						
A FOR DISCUSSION				XX		XXX.XX.XXXX	DESIGNED XXX	DRAFTED YYY	CHECKED ZZZ	PATCHS No XXXXXXXXXX	SKETCH No. 3 OF 4	AMEND No. A
No. AMENDMENT DESCRIPTION				BY		DATE	ALL DIMENSIONS ARE IN METRES UNLESS SHOWN OTHERWISE			100 MILLIMETRES ON ORIGINAL DRAWING	UNCONTROLLED COPY WHEN PRINTED	



LEGEND	
SYMBOL	DESCRIPTION
	EXISTING BOUNDARY
	NEW BOUNDARY
	SURVEY STATION
	LAND ACQUISITION AREA


SCALES: NOT TO SCALE				<div><p>Government of South Australia</p><p>Department for Infrastructure and Transport</p></div>	<div>ROAD No. 0000</div> <div>ONE ROAD</div> <div>JUNCTION</div> <div>SECOND STREET</div> <div>LAND ACQUISITION PLAN</div>						
A	FOR DISCUSSION		XX		XXXXXXXXXX	DESIGNED XXX	DRAFTED YYY	CHECKED ZZZ	PATCHES No XXXXXXXXXX	SKETCH No. 4 OF 4	AMEND No. A
No.	AMENDMENT DESCRIPTION		BY		DATE	ALL DIMENSIONS ARE IN METRES UNLESS SHOWN OTHERWISE			100 MILLIMETRES ON ORIGINAL DRAWING	UNCONTROLLED COPY WHEN PRINTED	

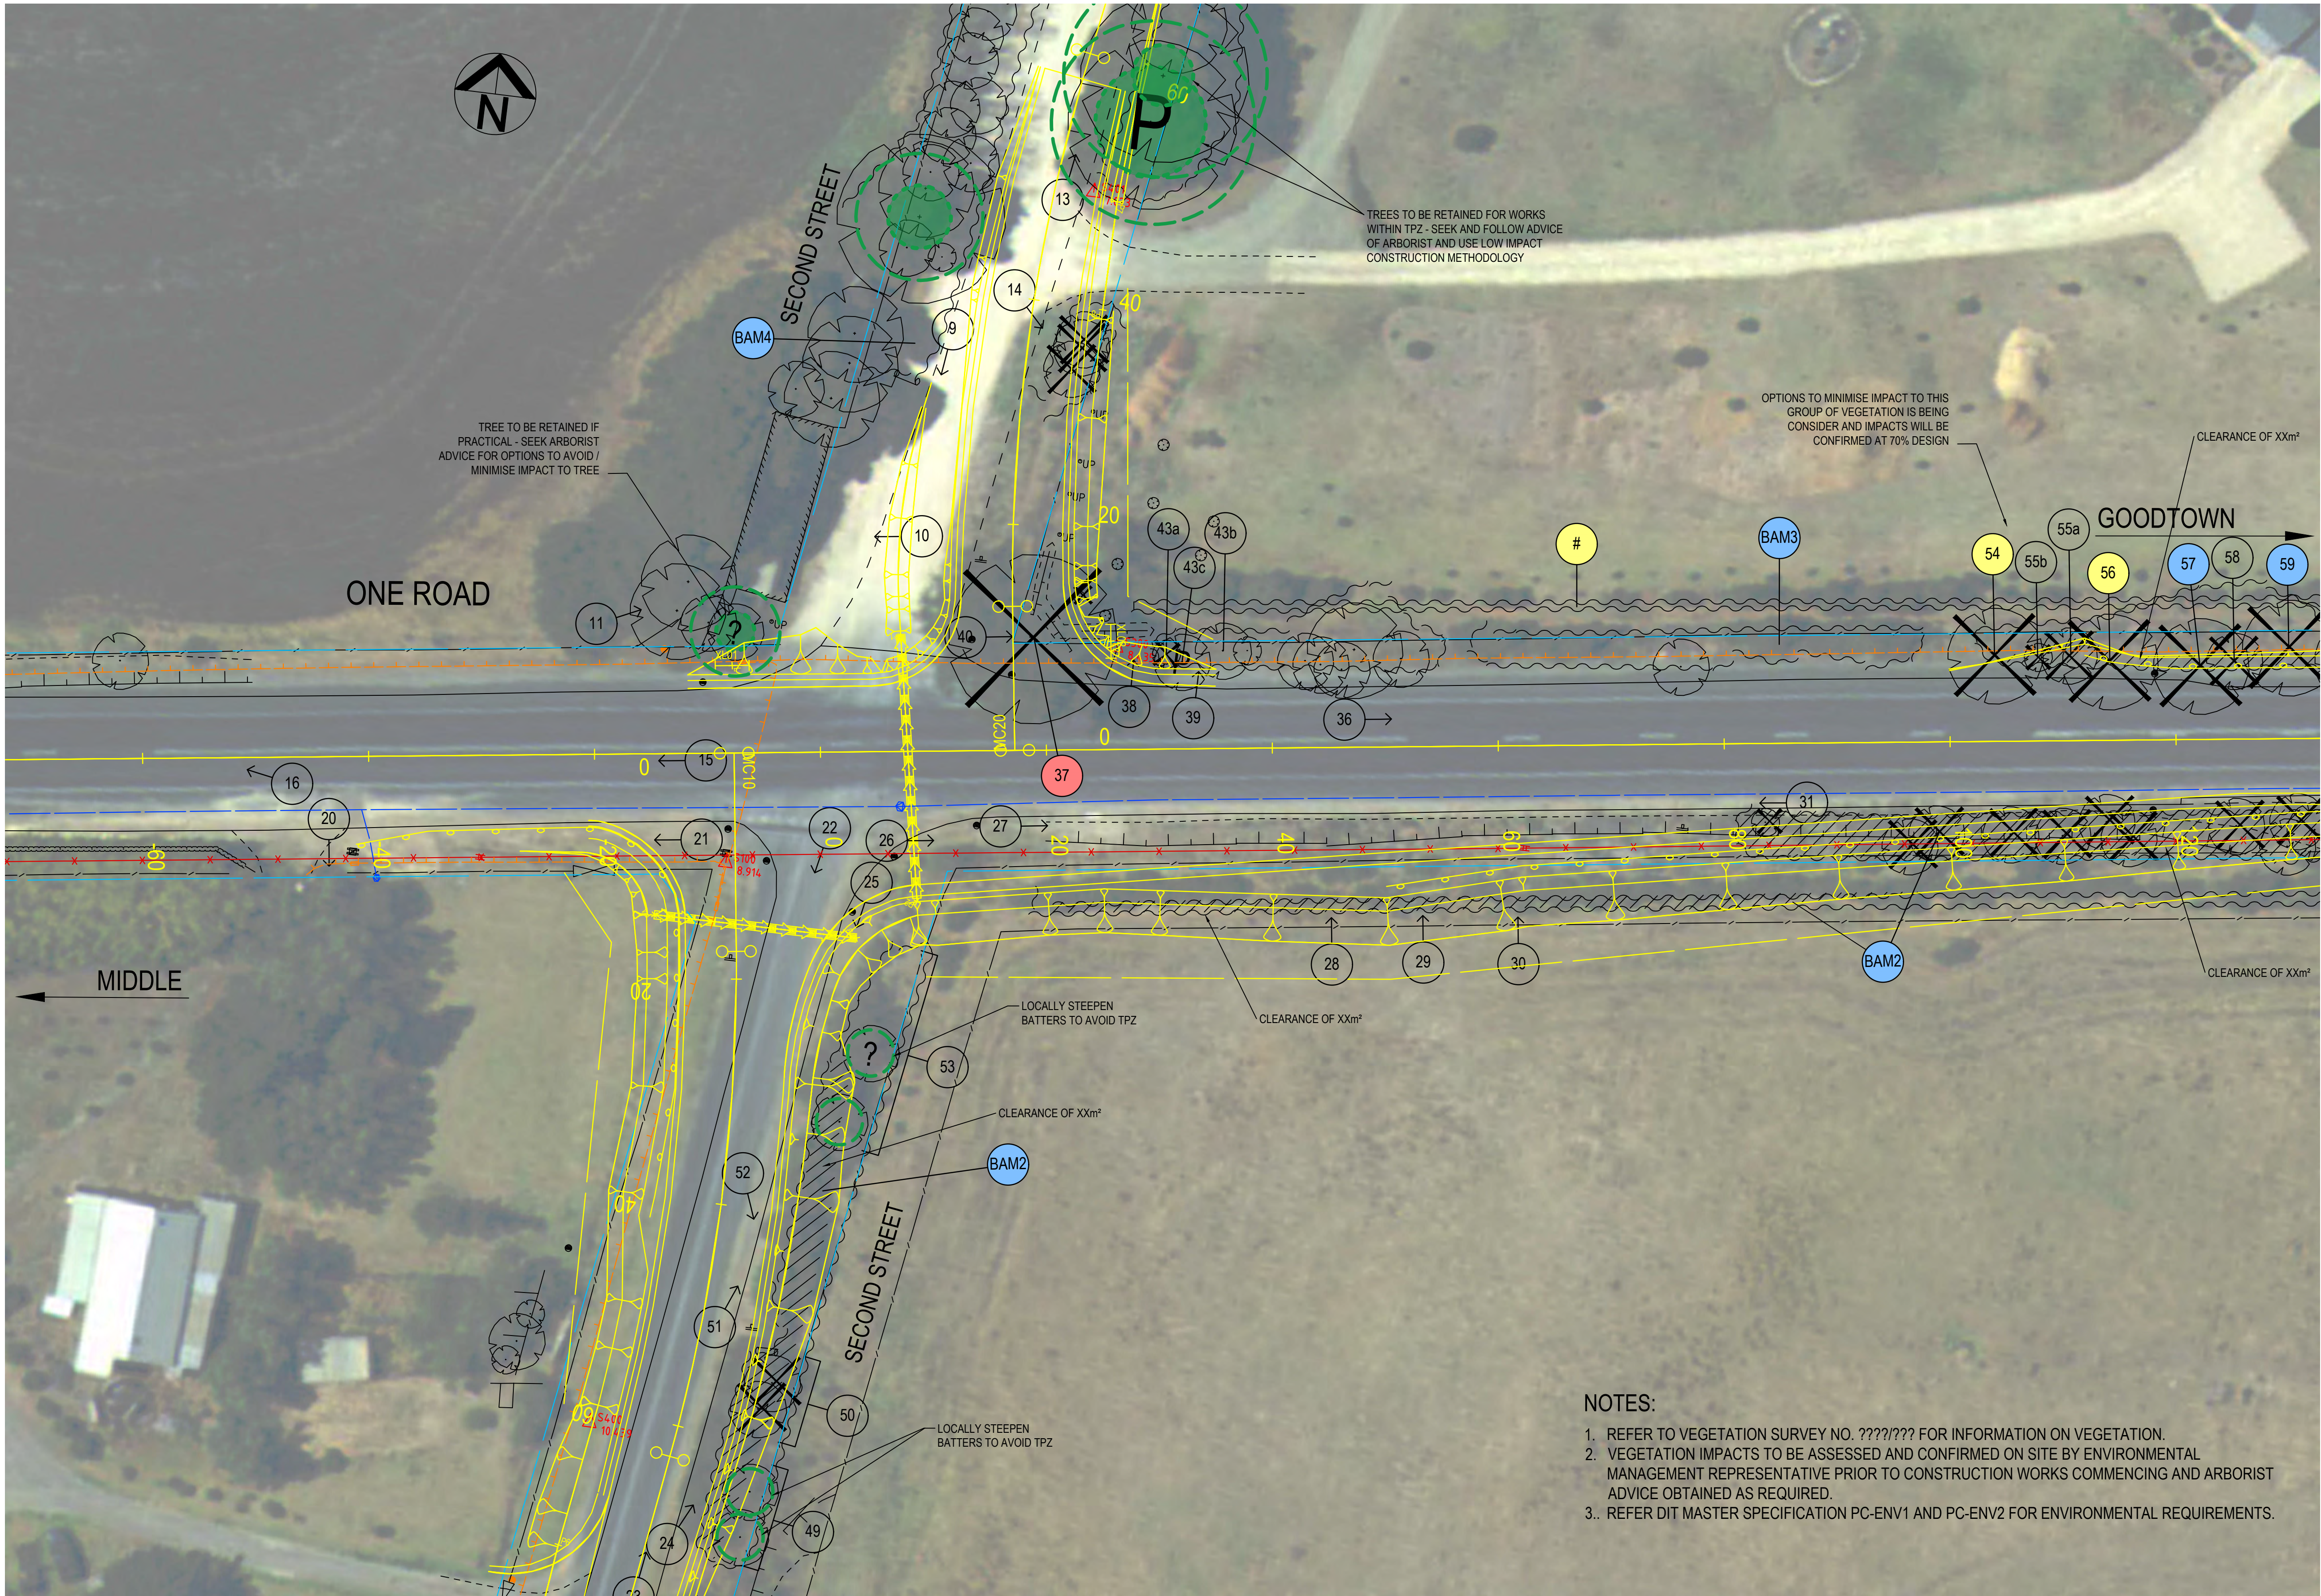

LEGEND

SYMBOL	DESCRIPTION
1a	VEGETATION IDENTIFIER (e.g. Vegetation Number 1a)
1a	VEGETATION IDENTIFIER - AMENITY
1a	VEGETATION IDENTIFIER - REGULATED TREE
1a	VEGETATION IDENTIFIER - SIGNIFICANT TREE
1a	VEGETATION IDENTIFIER - NATIVE VEGETATION
2	VEGETATION PHOTO IDENTIFIER AND DIRECTION (e.g. PHOTO NUMBER 2)
X	TREE TO BE REMOVED
P	TREE TO BE PRUNED
?	TREE TO BE CONSIDERED AS REMOVAL FOR SEEKING OF APPROVALS, HOWEVER IMPACT TO BE ASSESSED AND CONFIRMED AT TIME OF CONSTRUCTION BY AN ARBORIST
X	VEGETATION TO BE REMOVED
●	STRUCTURAL ROOT ZONE
○	TREE PROTECTION ZONE

- NOTES:
- REFER TO VEGETATION SURVEY NO. ???/???? FOR INFORMATION ON VEGETATION.
 - VEGETATION IMPACTS TO BE ASSESSED AND CONFIRMED ON SITE BY ENVIRONMENTAL MANAGEMENT REPRESENTATIVE PRIOR TO CONSTRUCTION WORKS COMMENCING AND ARBORIST ADVICE OBTAINED AS REQUIRED.
 - REFER DIT MASTER SPECIFICATION PC-ENV1 AND PC-ENV2 FOR ENVIRONMENTAL REQUIREMENTS.

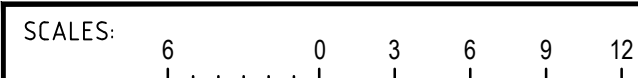

Government
of South Australia
Department for Infrastructure
and Transport

ROAD No. 0000
ONE ROAD
JUNCTION
SECOND STREET
VEGETATION IMPACT SKETCH

DESIGNED XXX	DRAFTED YYY	CHECKED ZZZ	PATCHES No XXXXXXXX	SKETCH No 1 OF 1	AMEND No. A
-----------------	----------------	----------------	------------------------	---------------------	----------------